






配置図 1 : 800


- <凡例>
-  : 建設建物
  -  : 入口
  -  : エリア分け

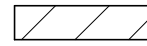



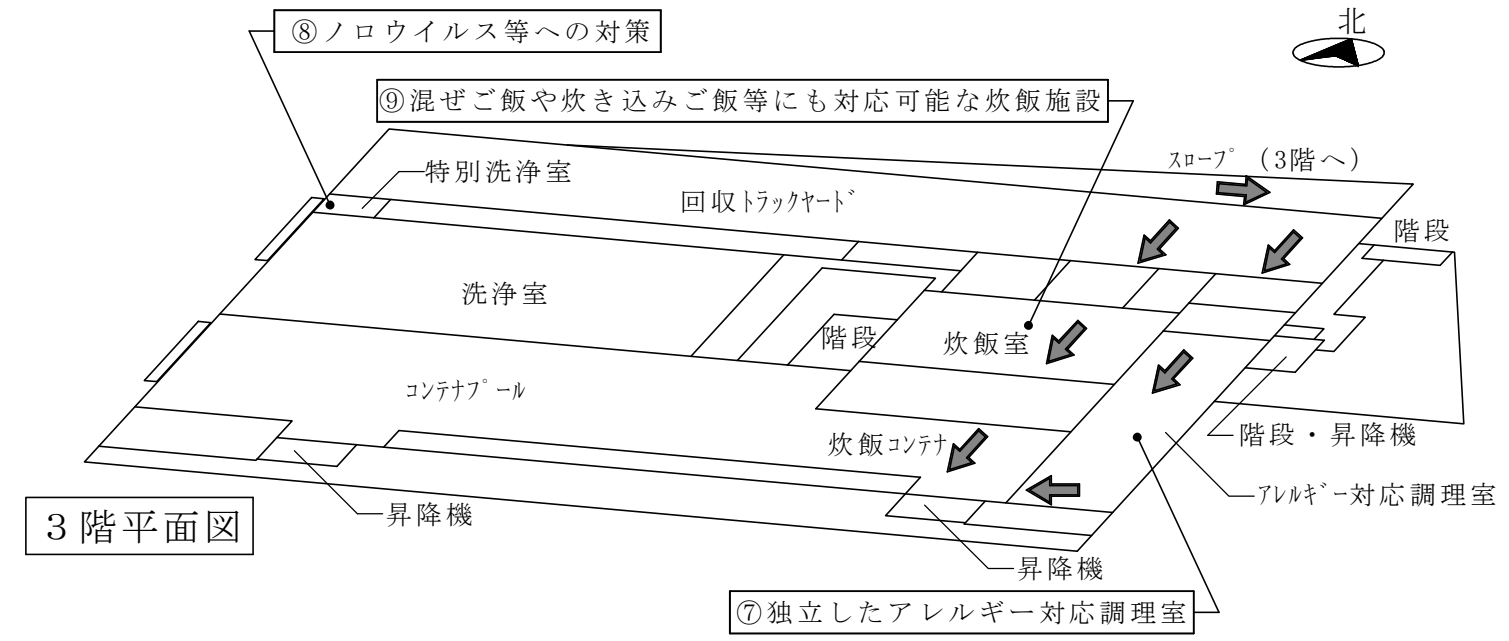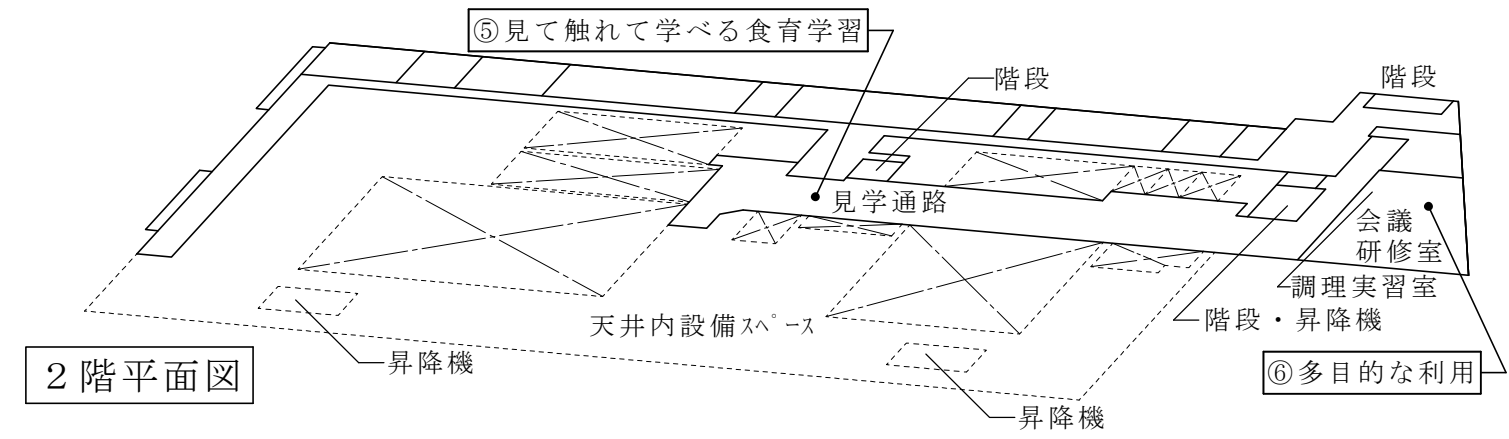
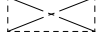
3階平面図

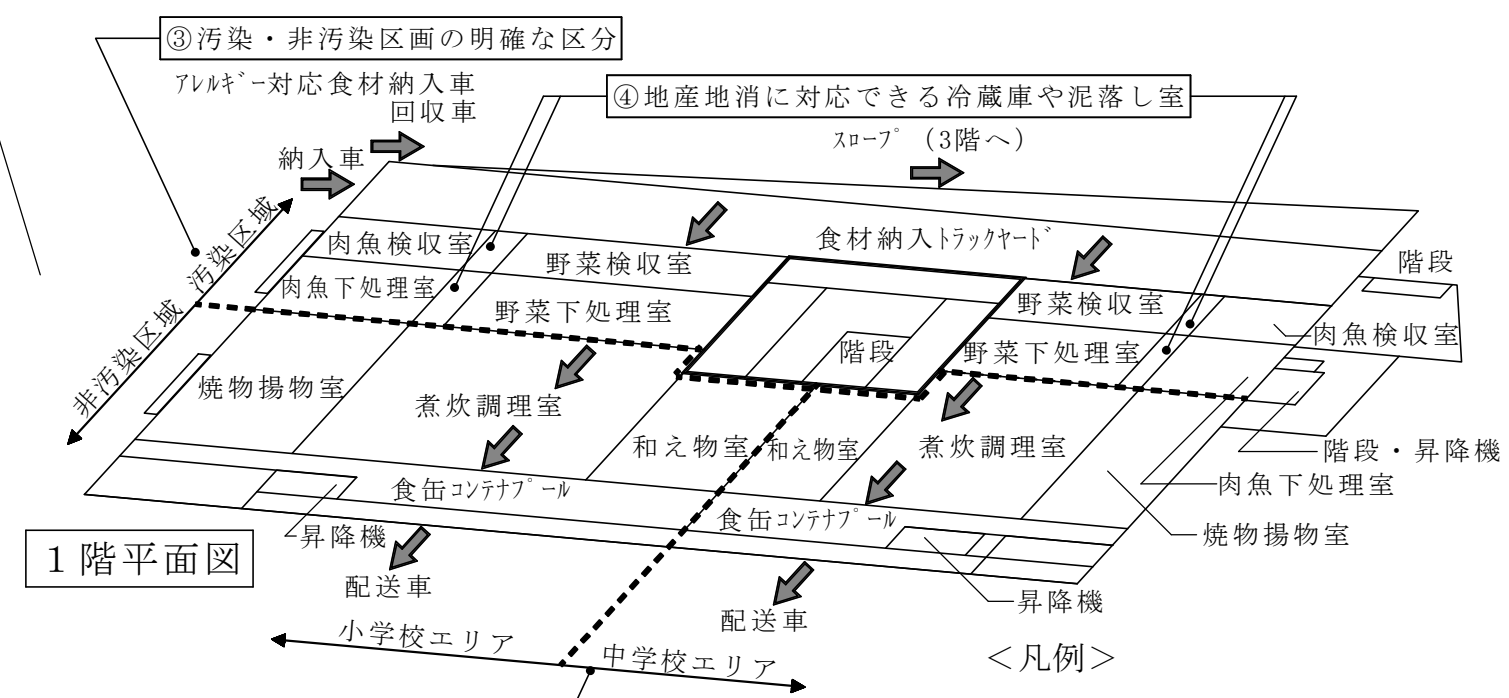

2階平面図



1階平面図

- <凡例>
-  : 区域・エリア分け
  -  : 食材動線
  -  : その他の区域
  -  : 吹き抜け

平面図 1 : 600