






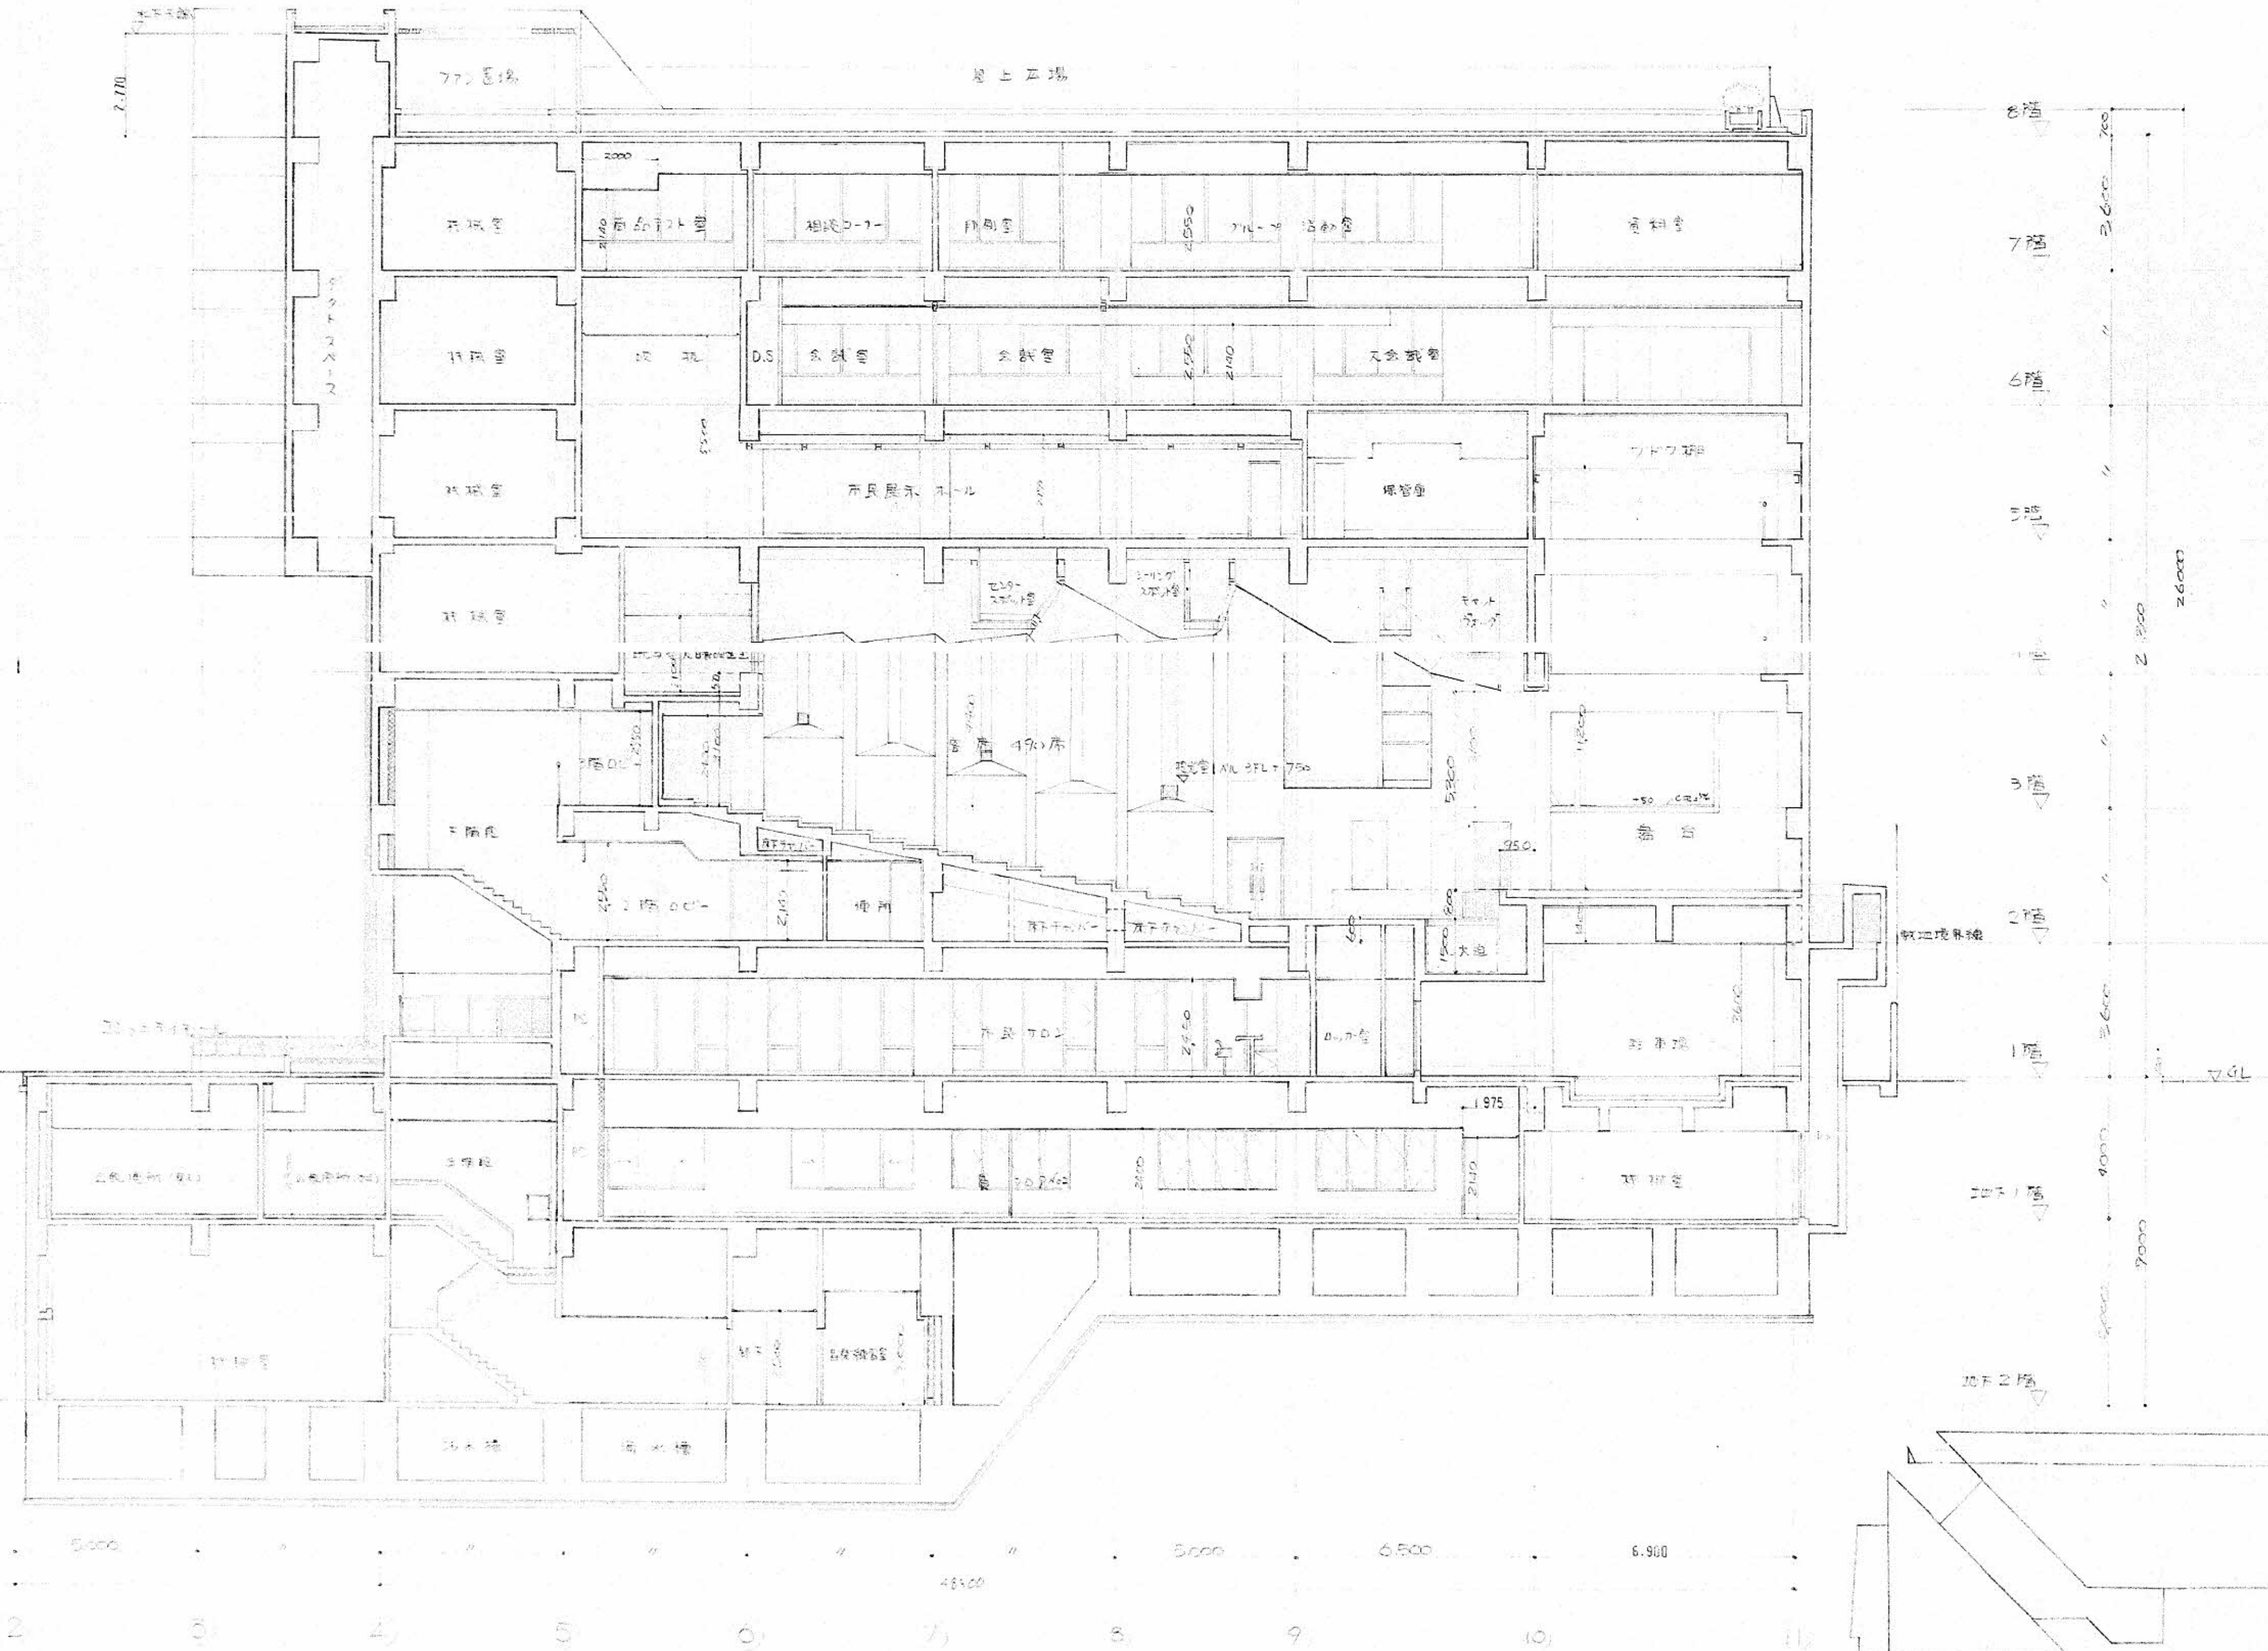


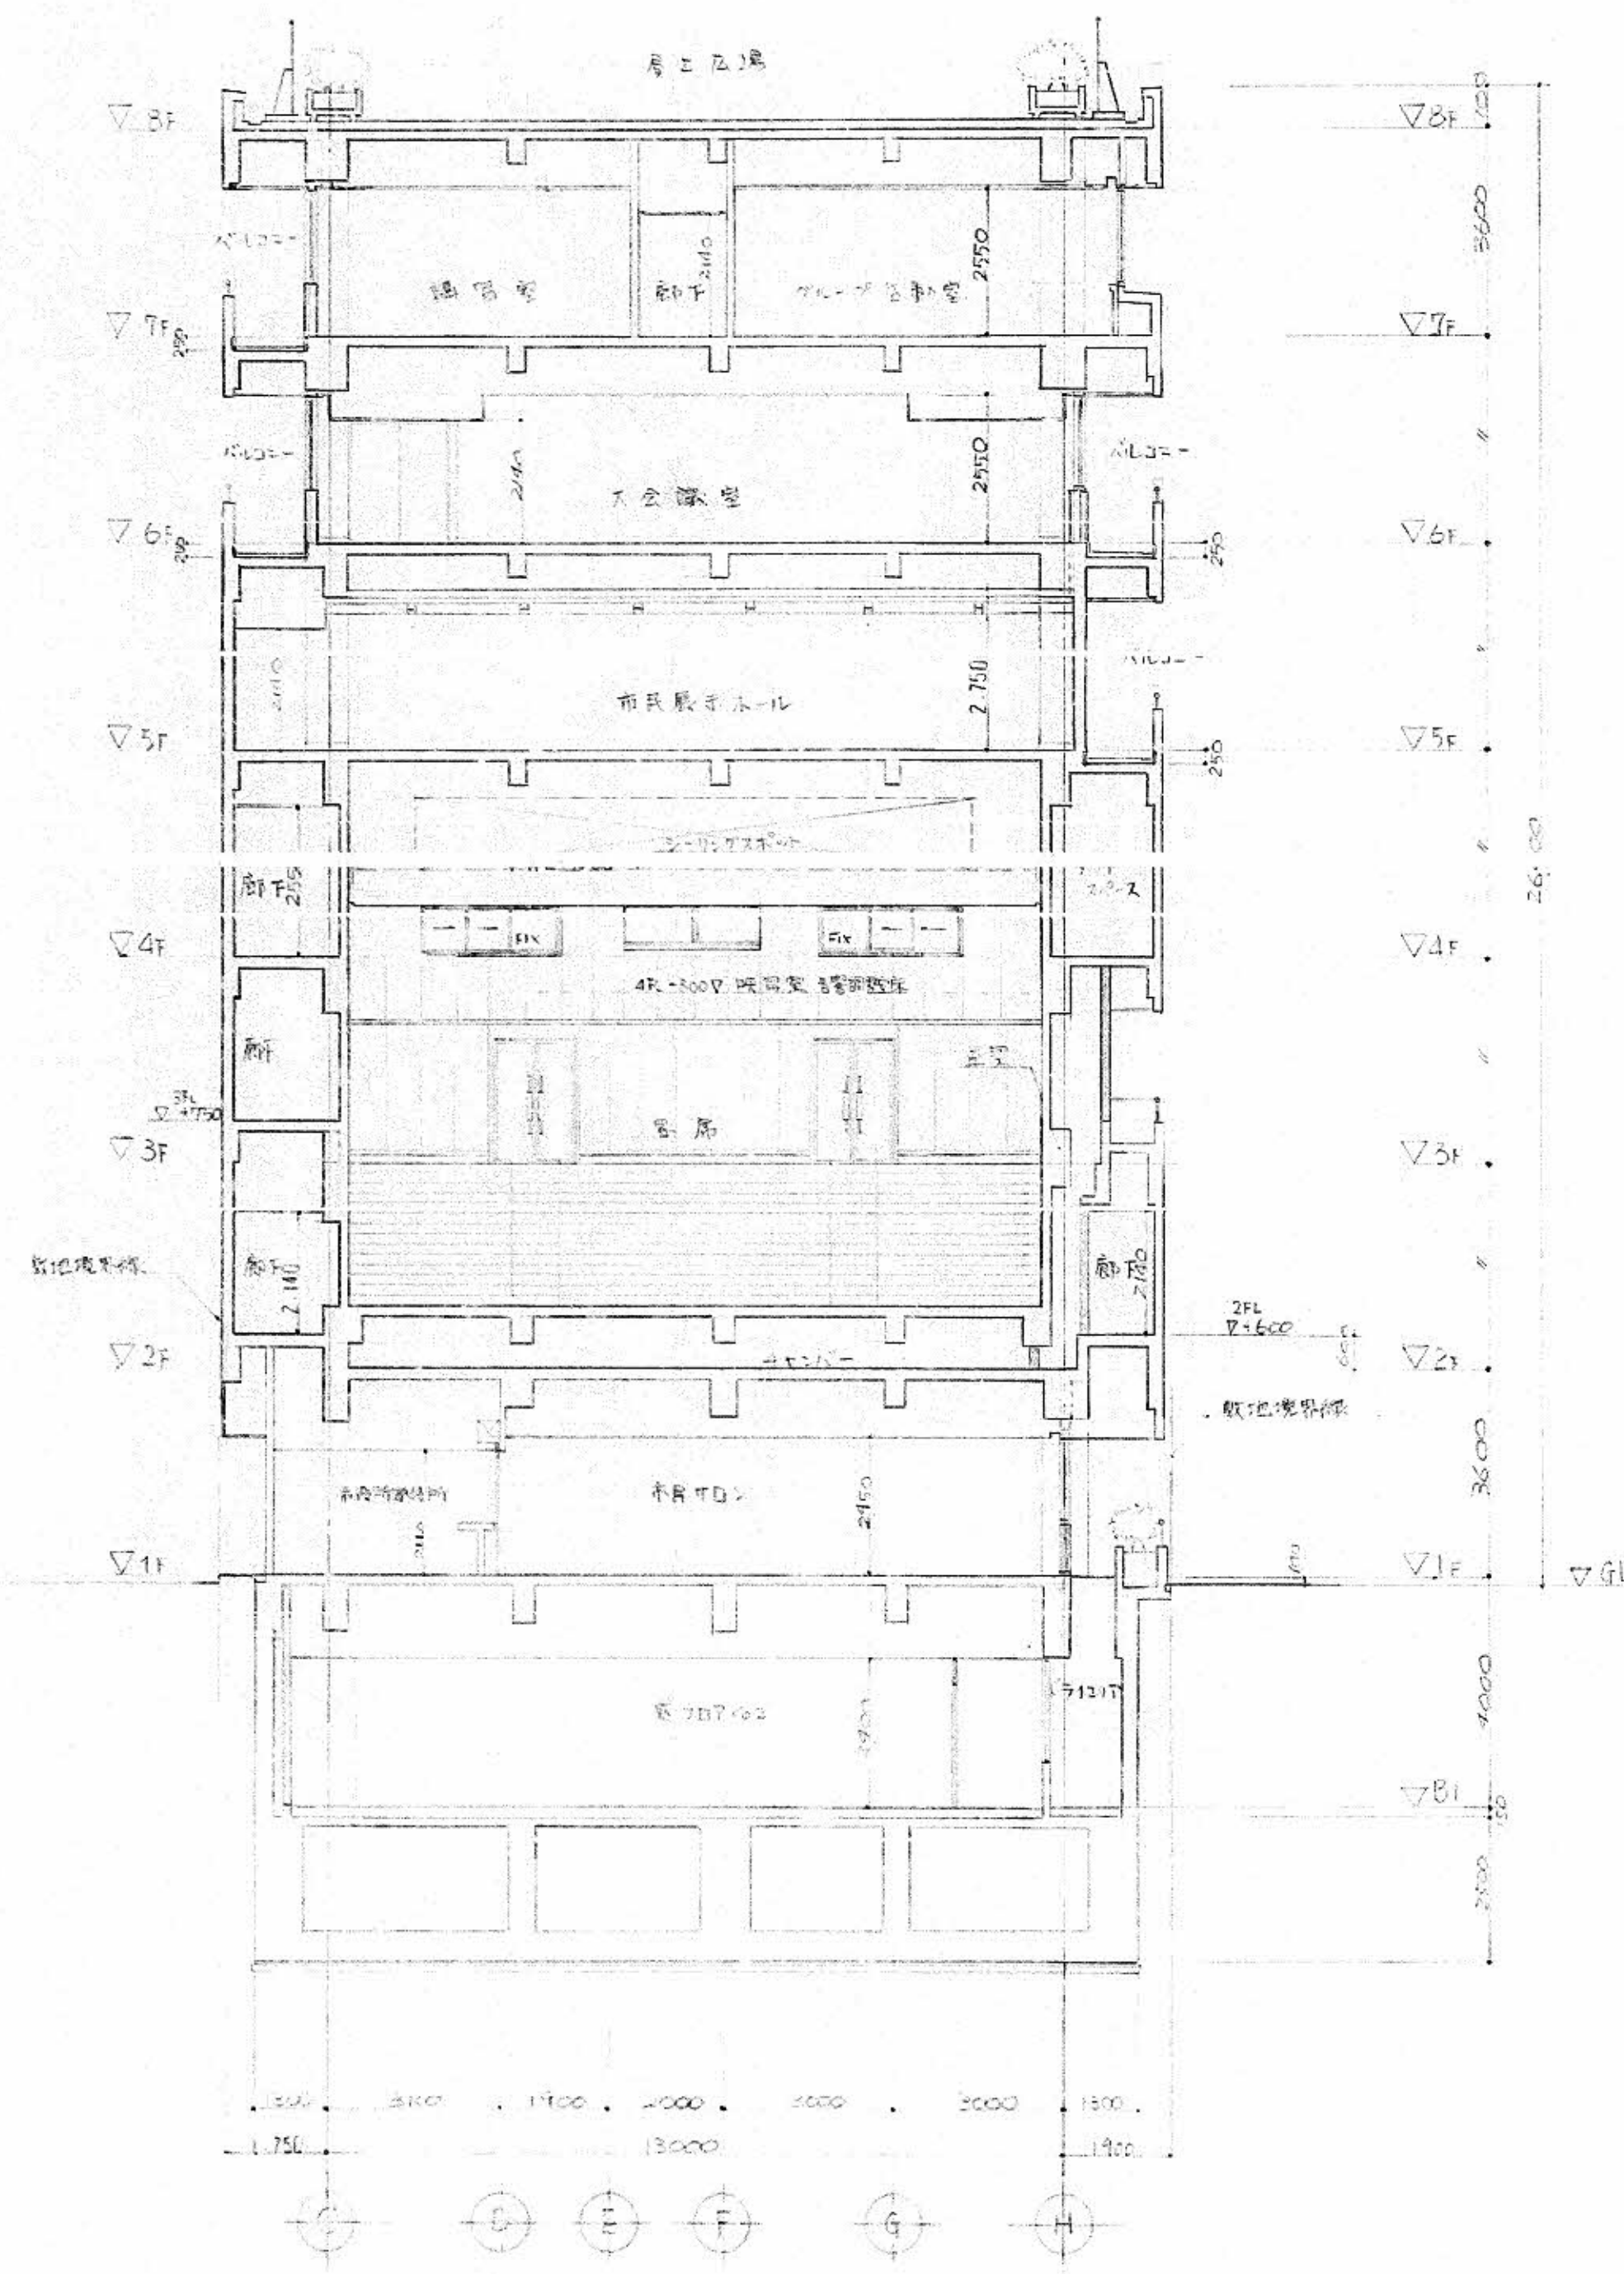



8~9間 断面図

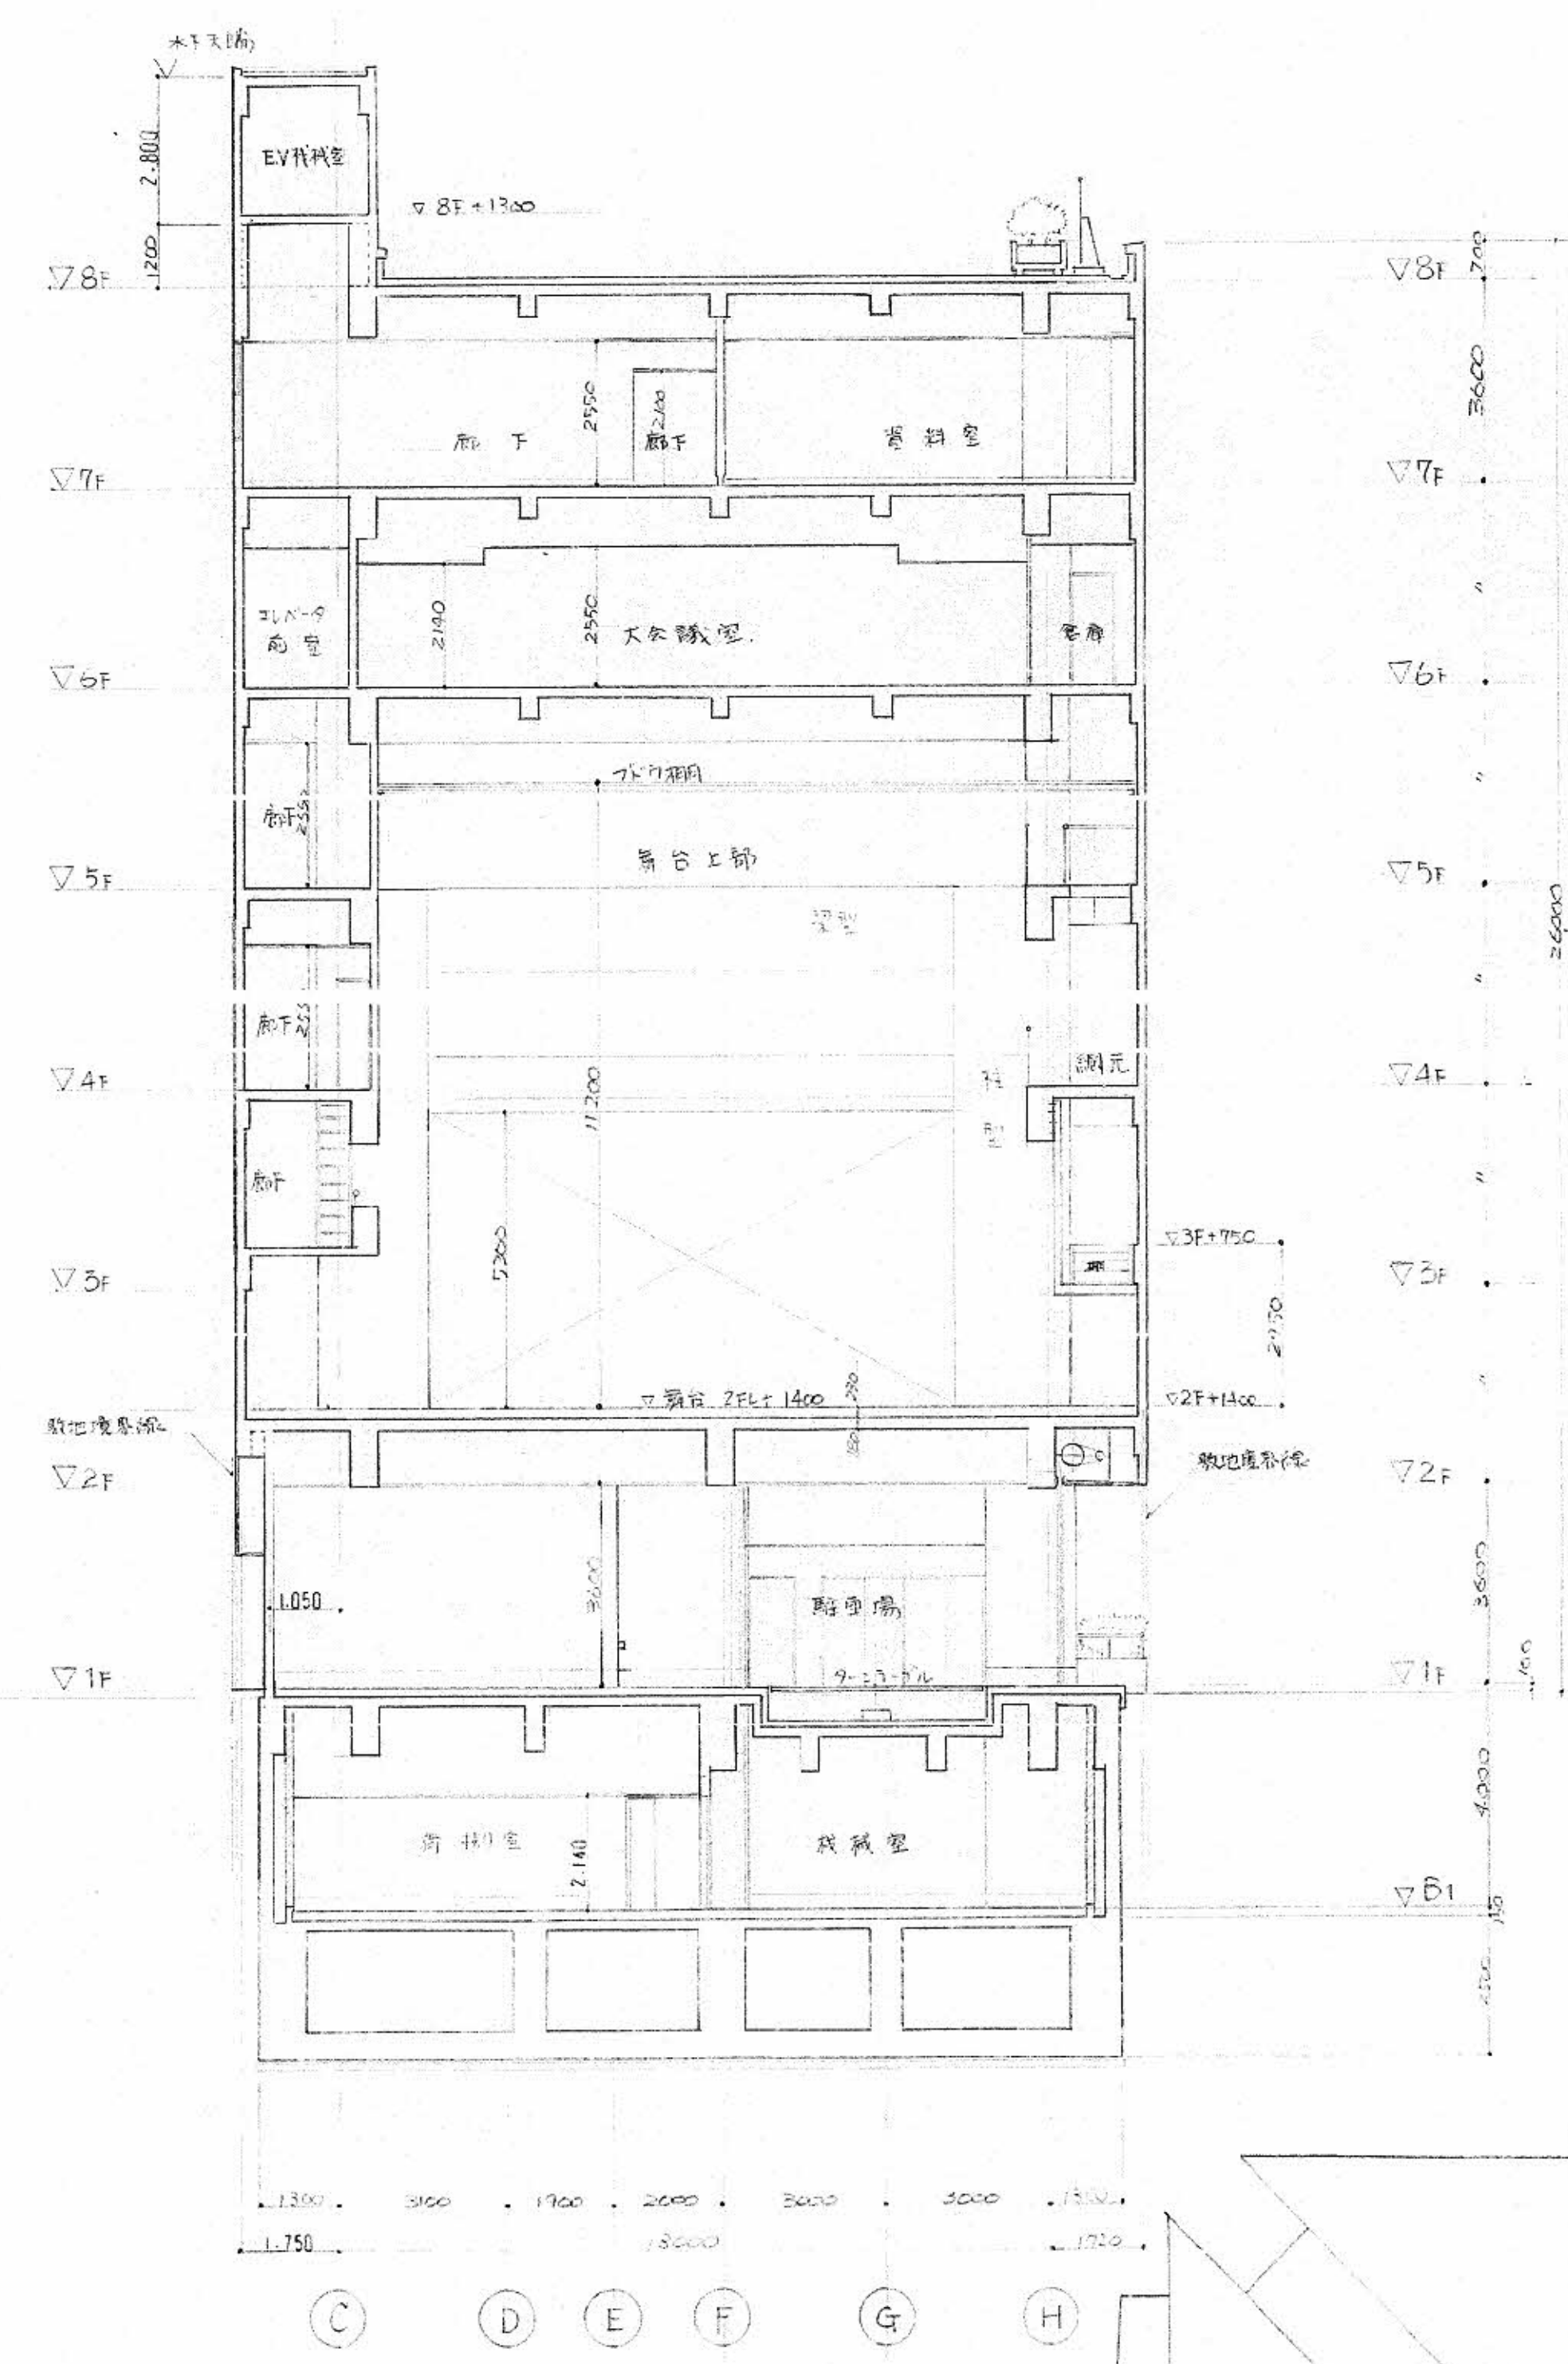


10~11間 断面図

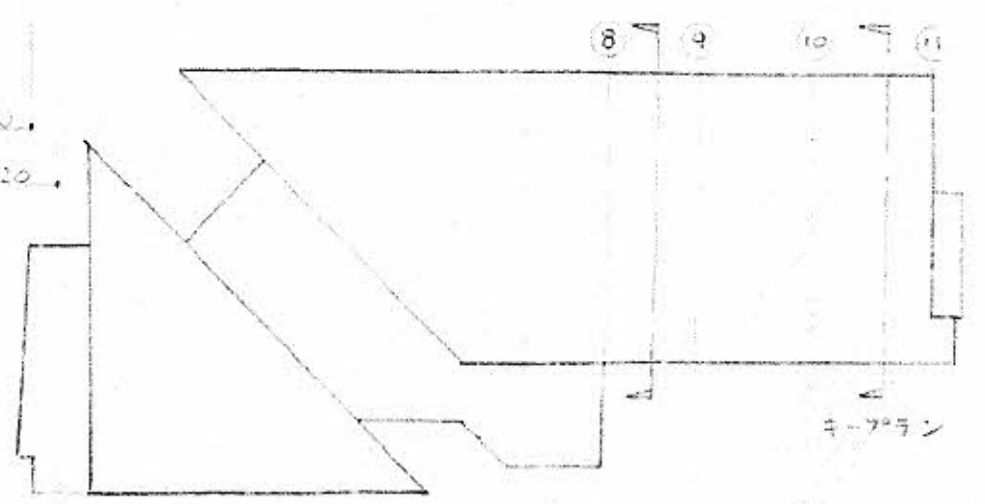




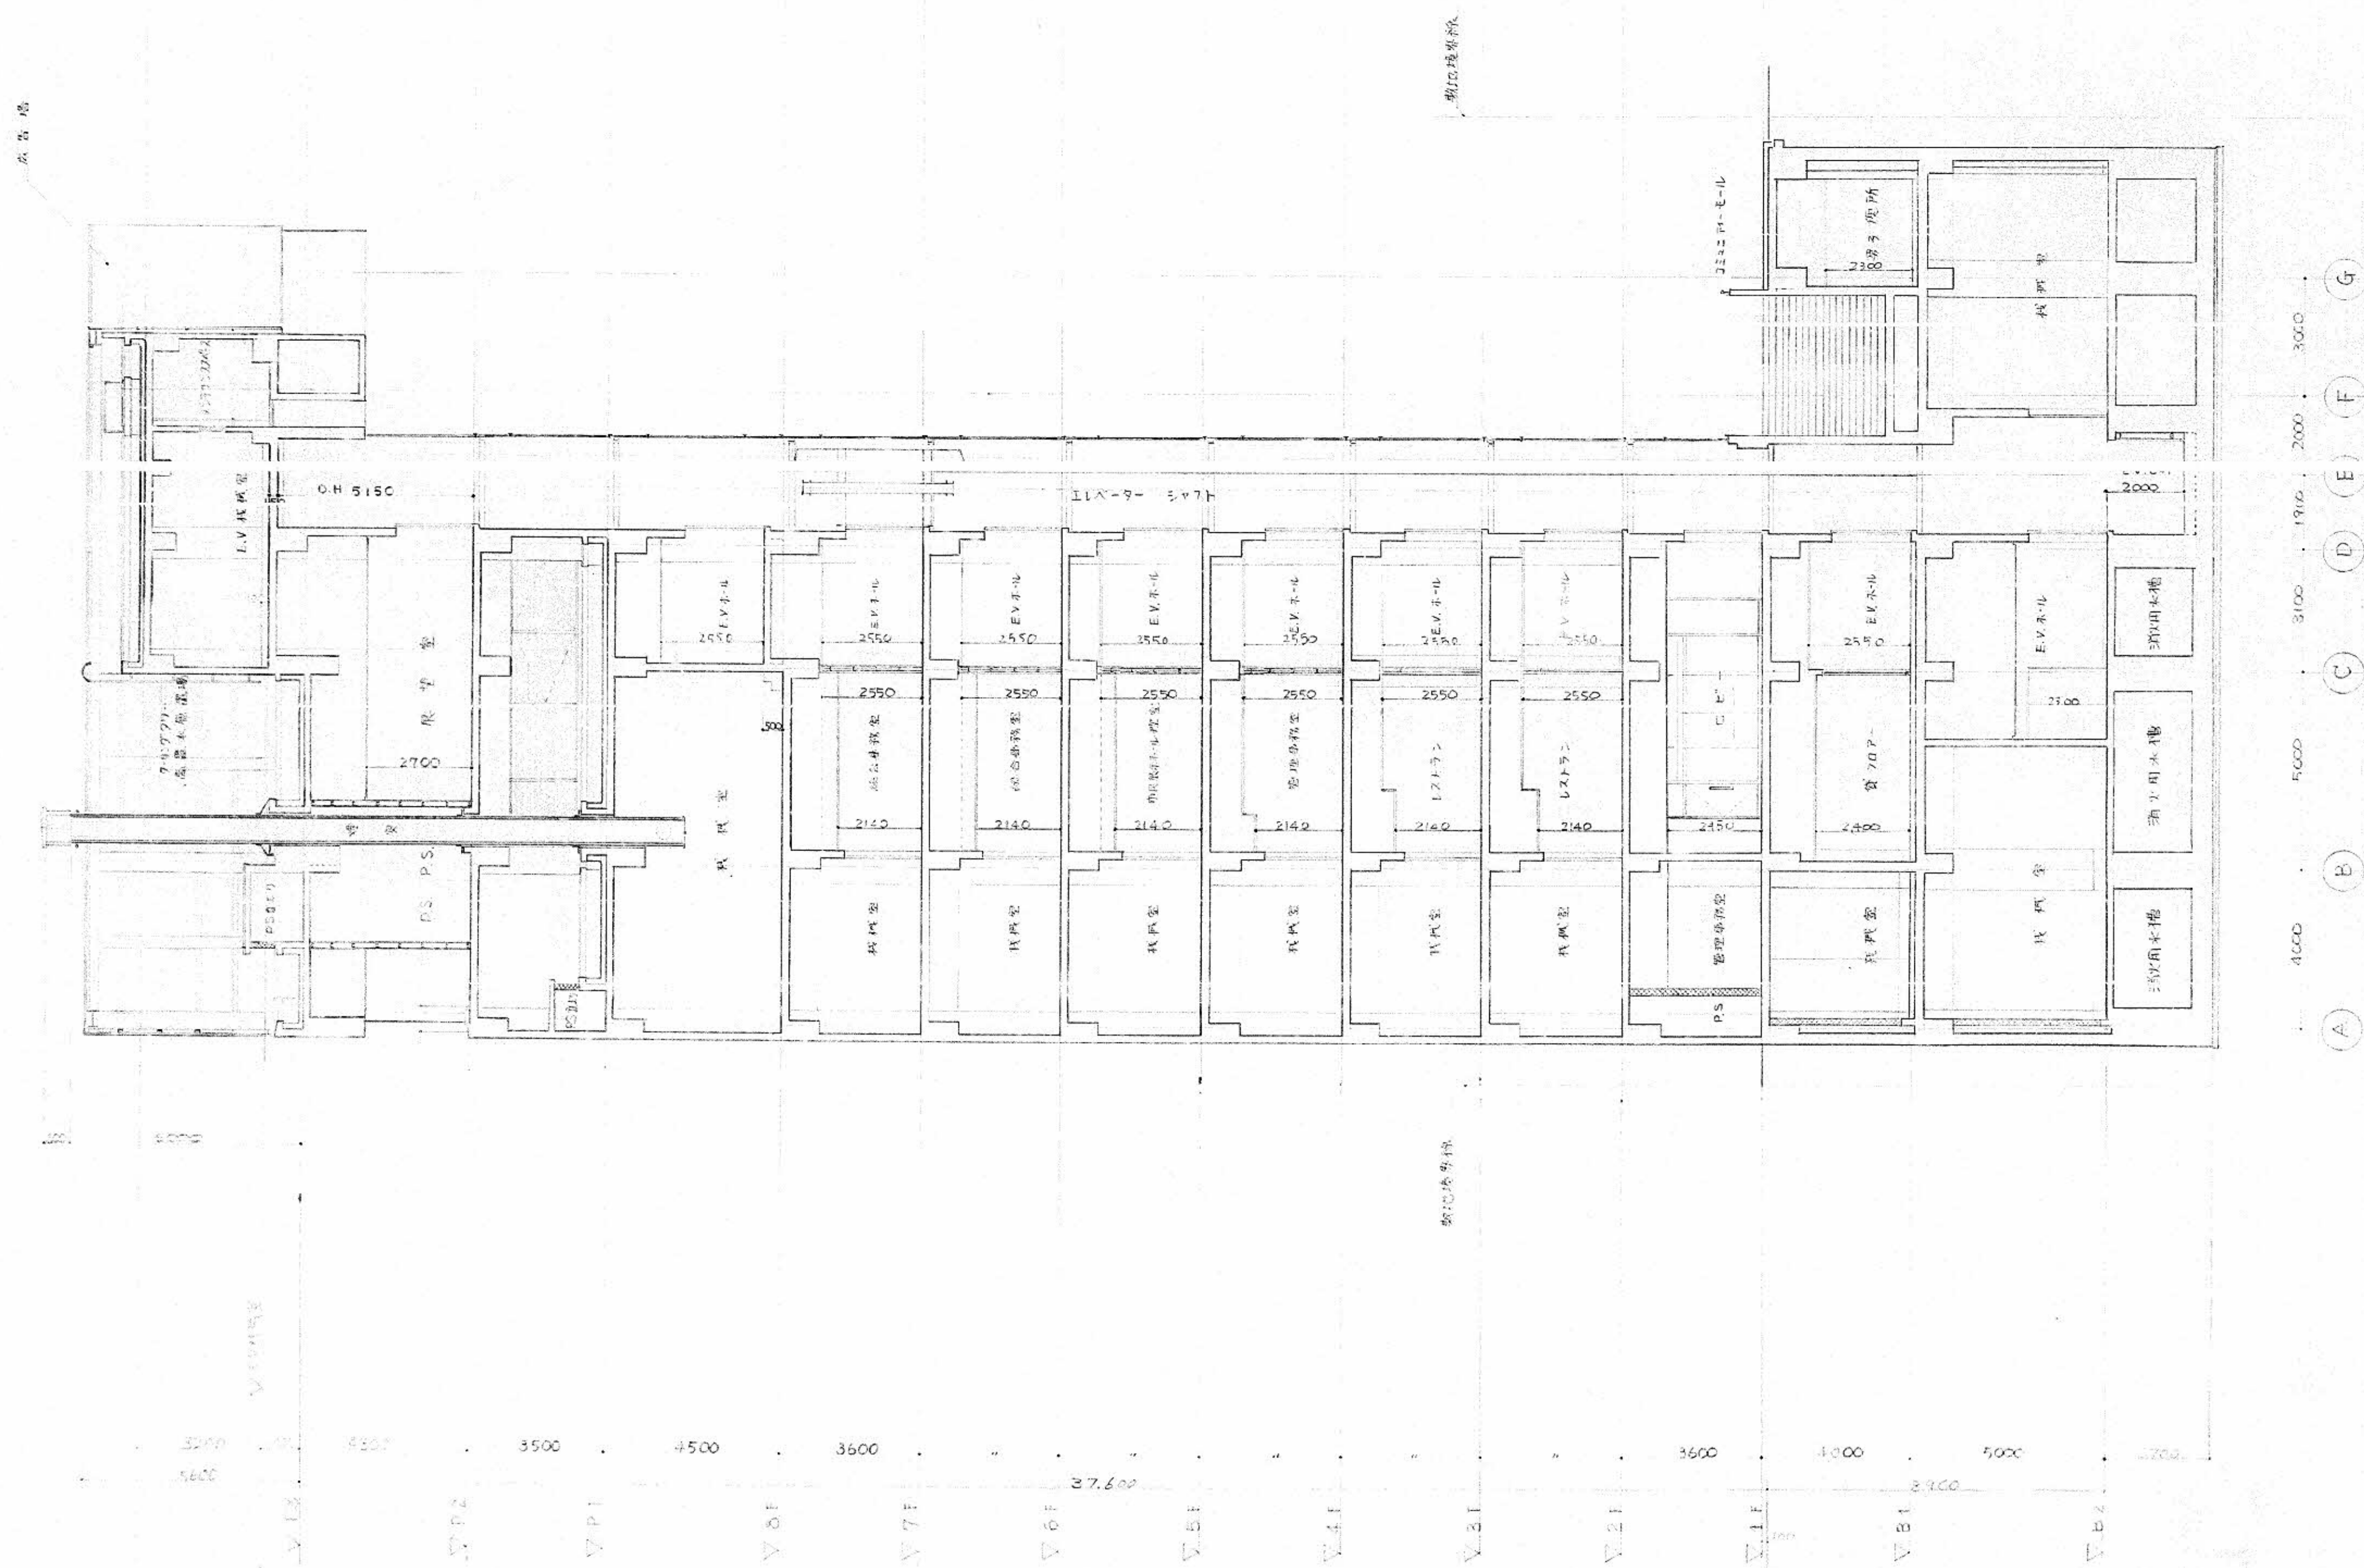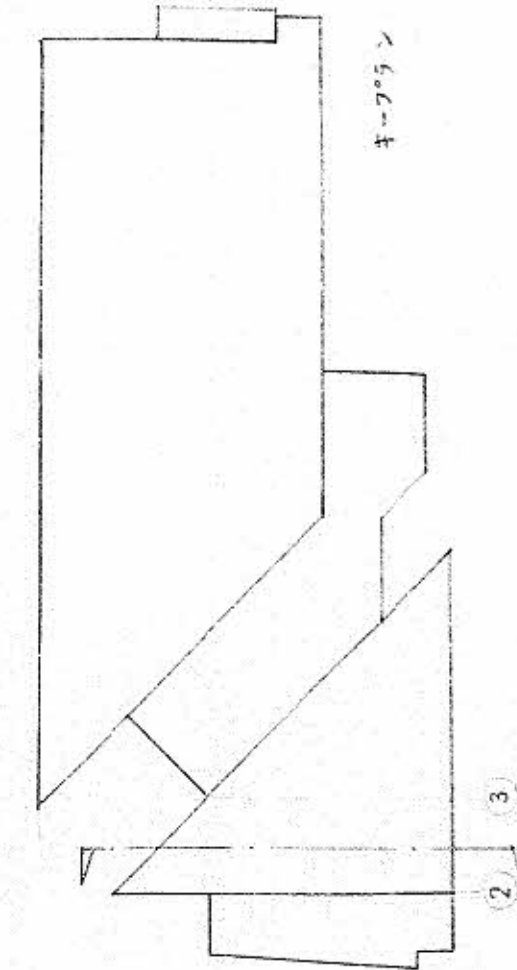




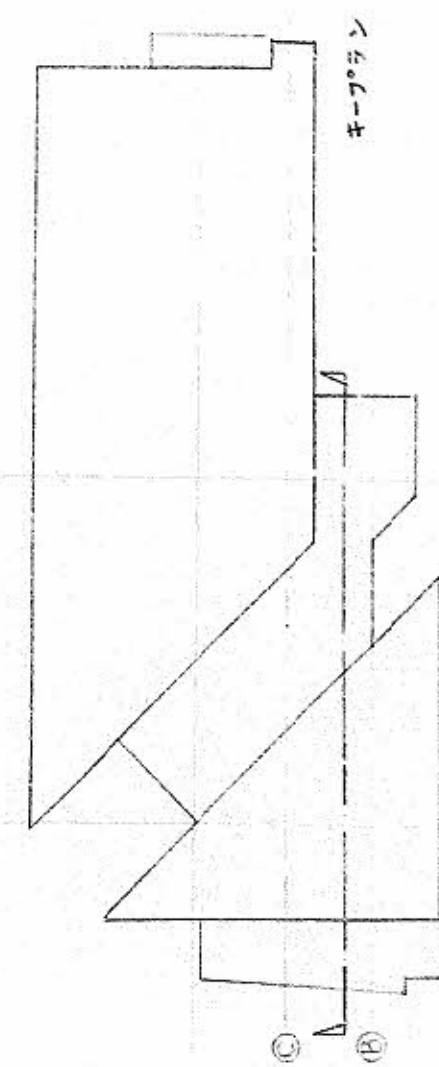



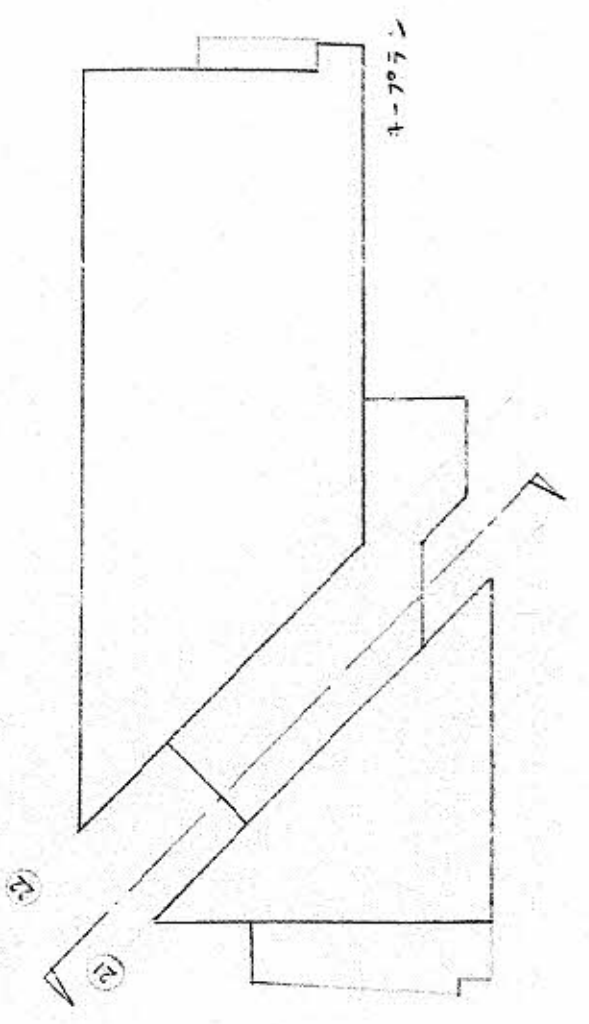

北西向き

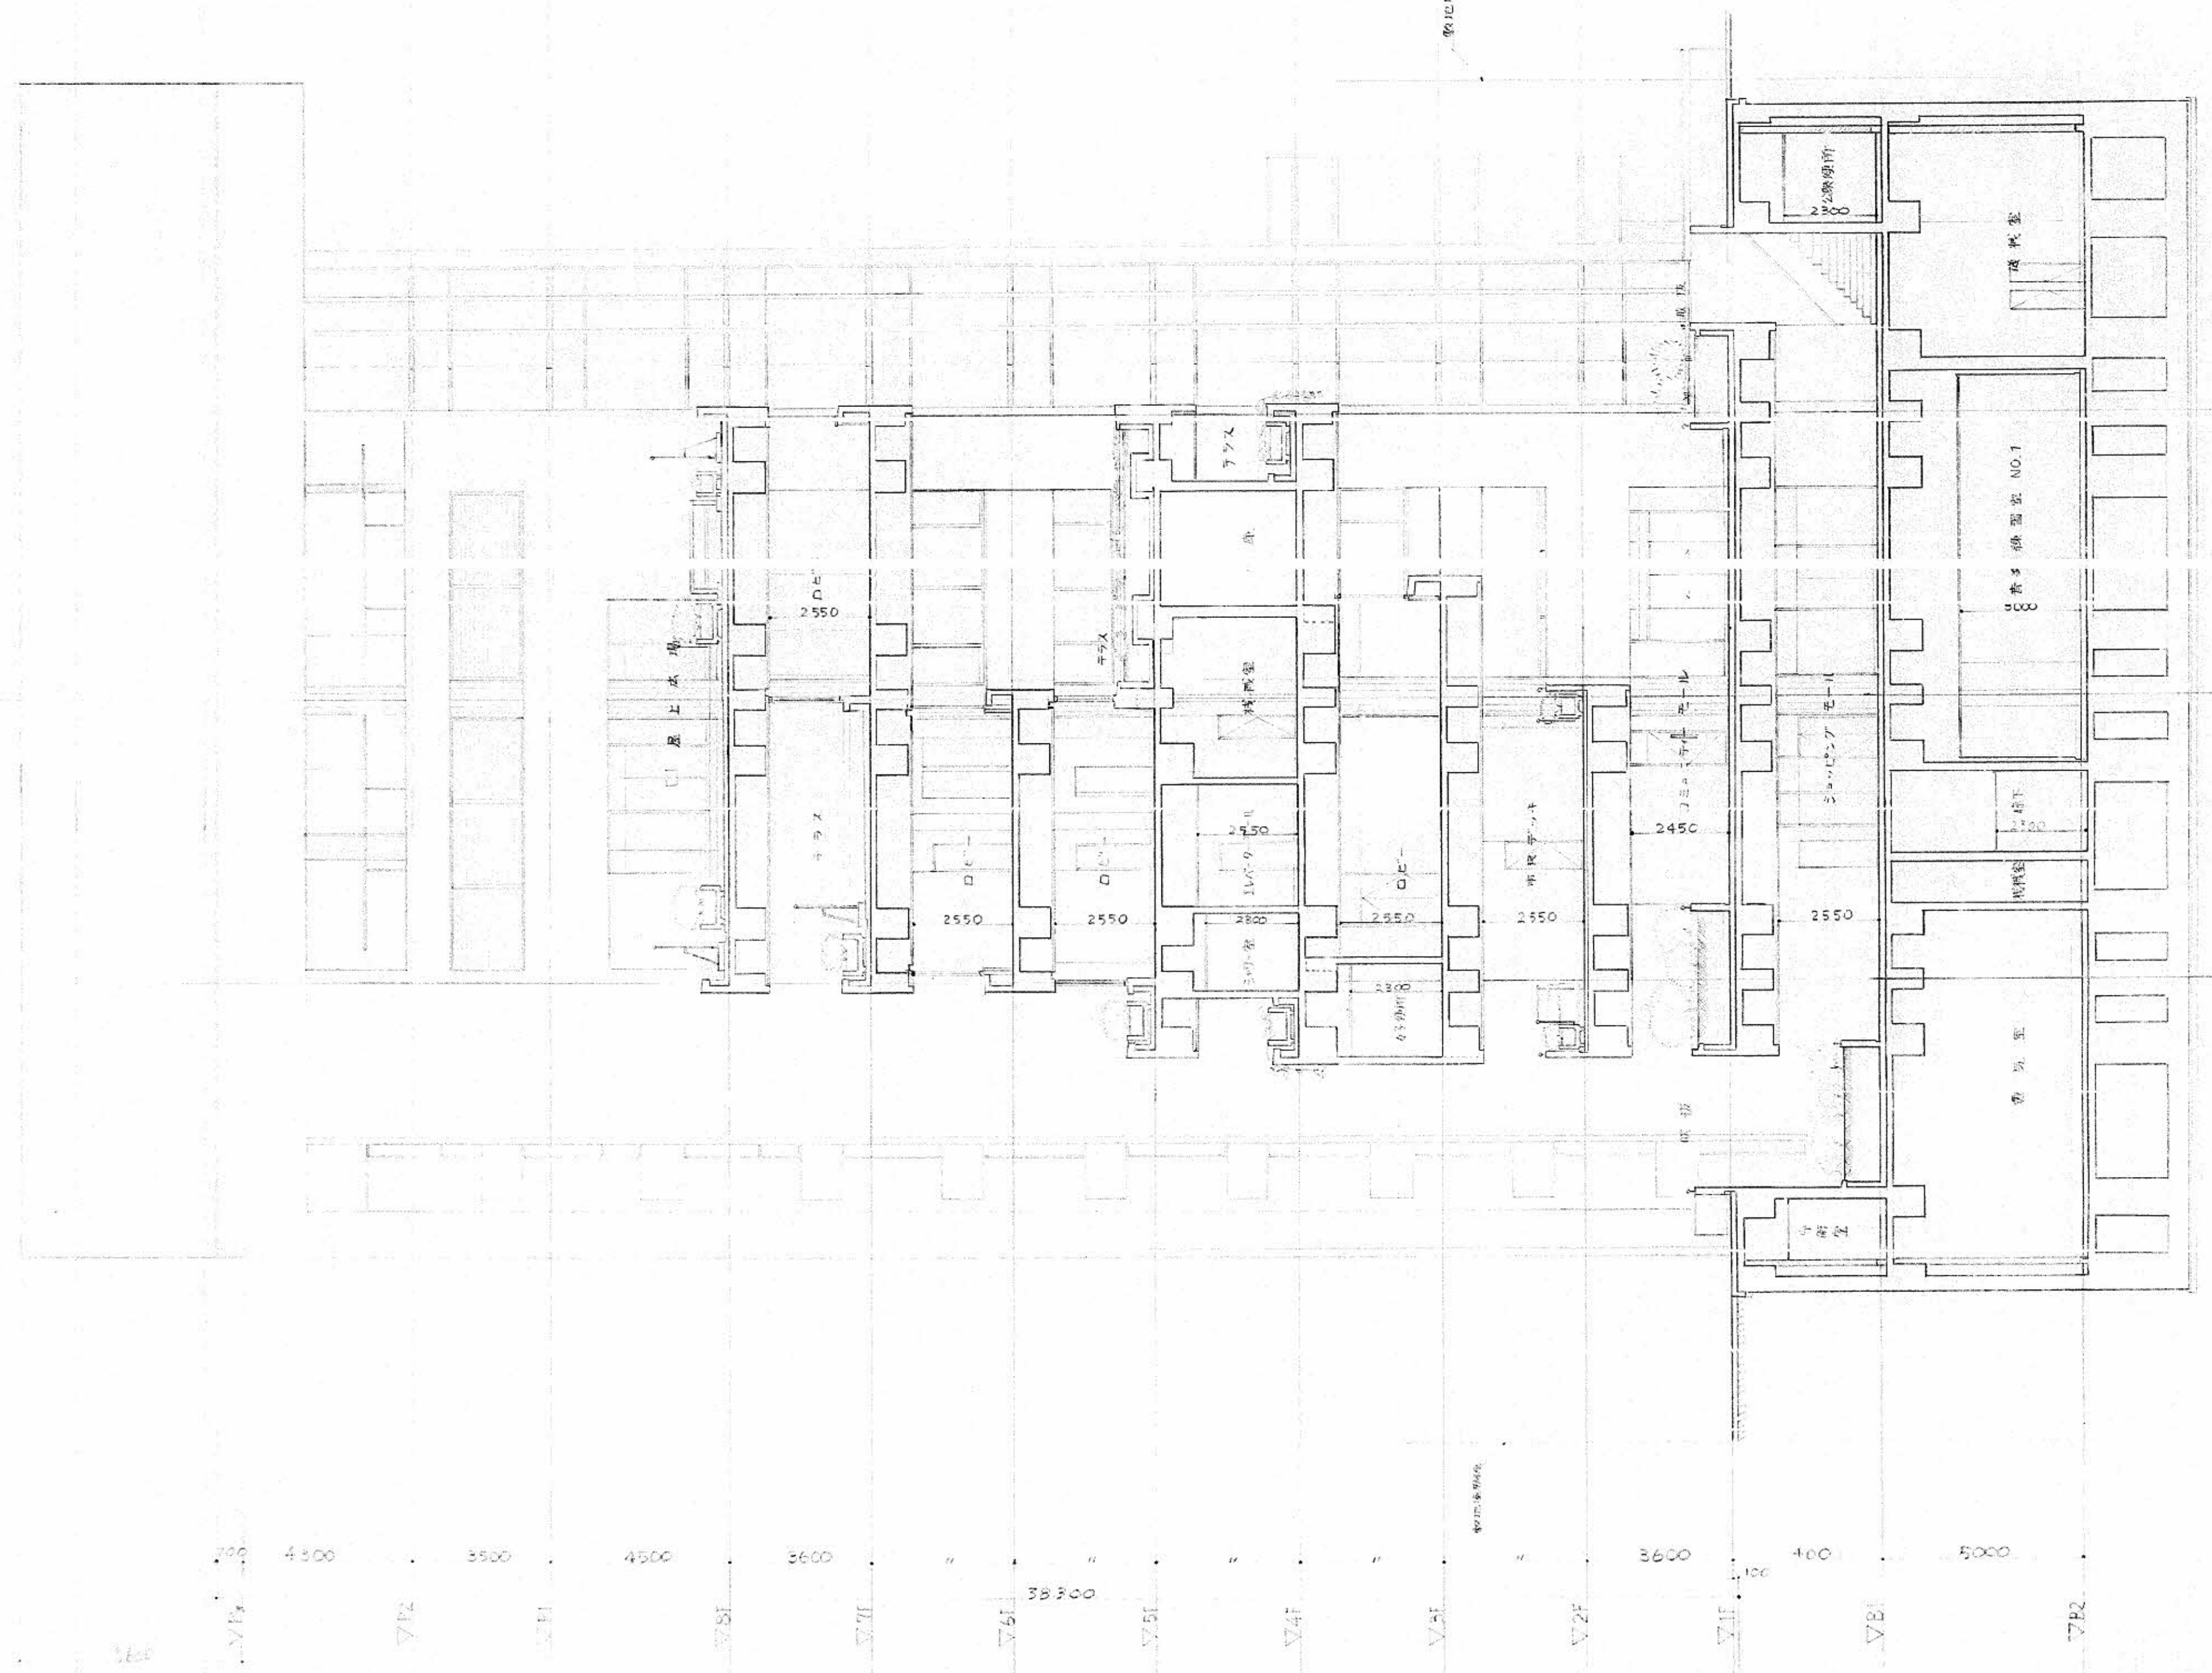

31 32 33