


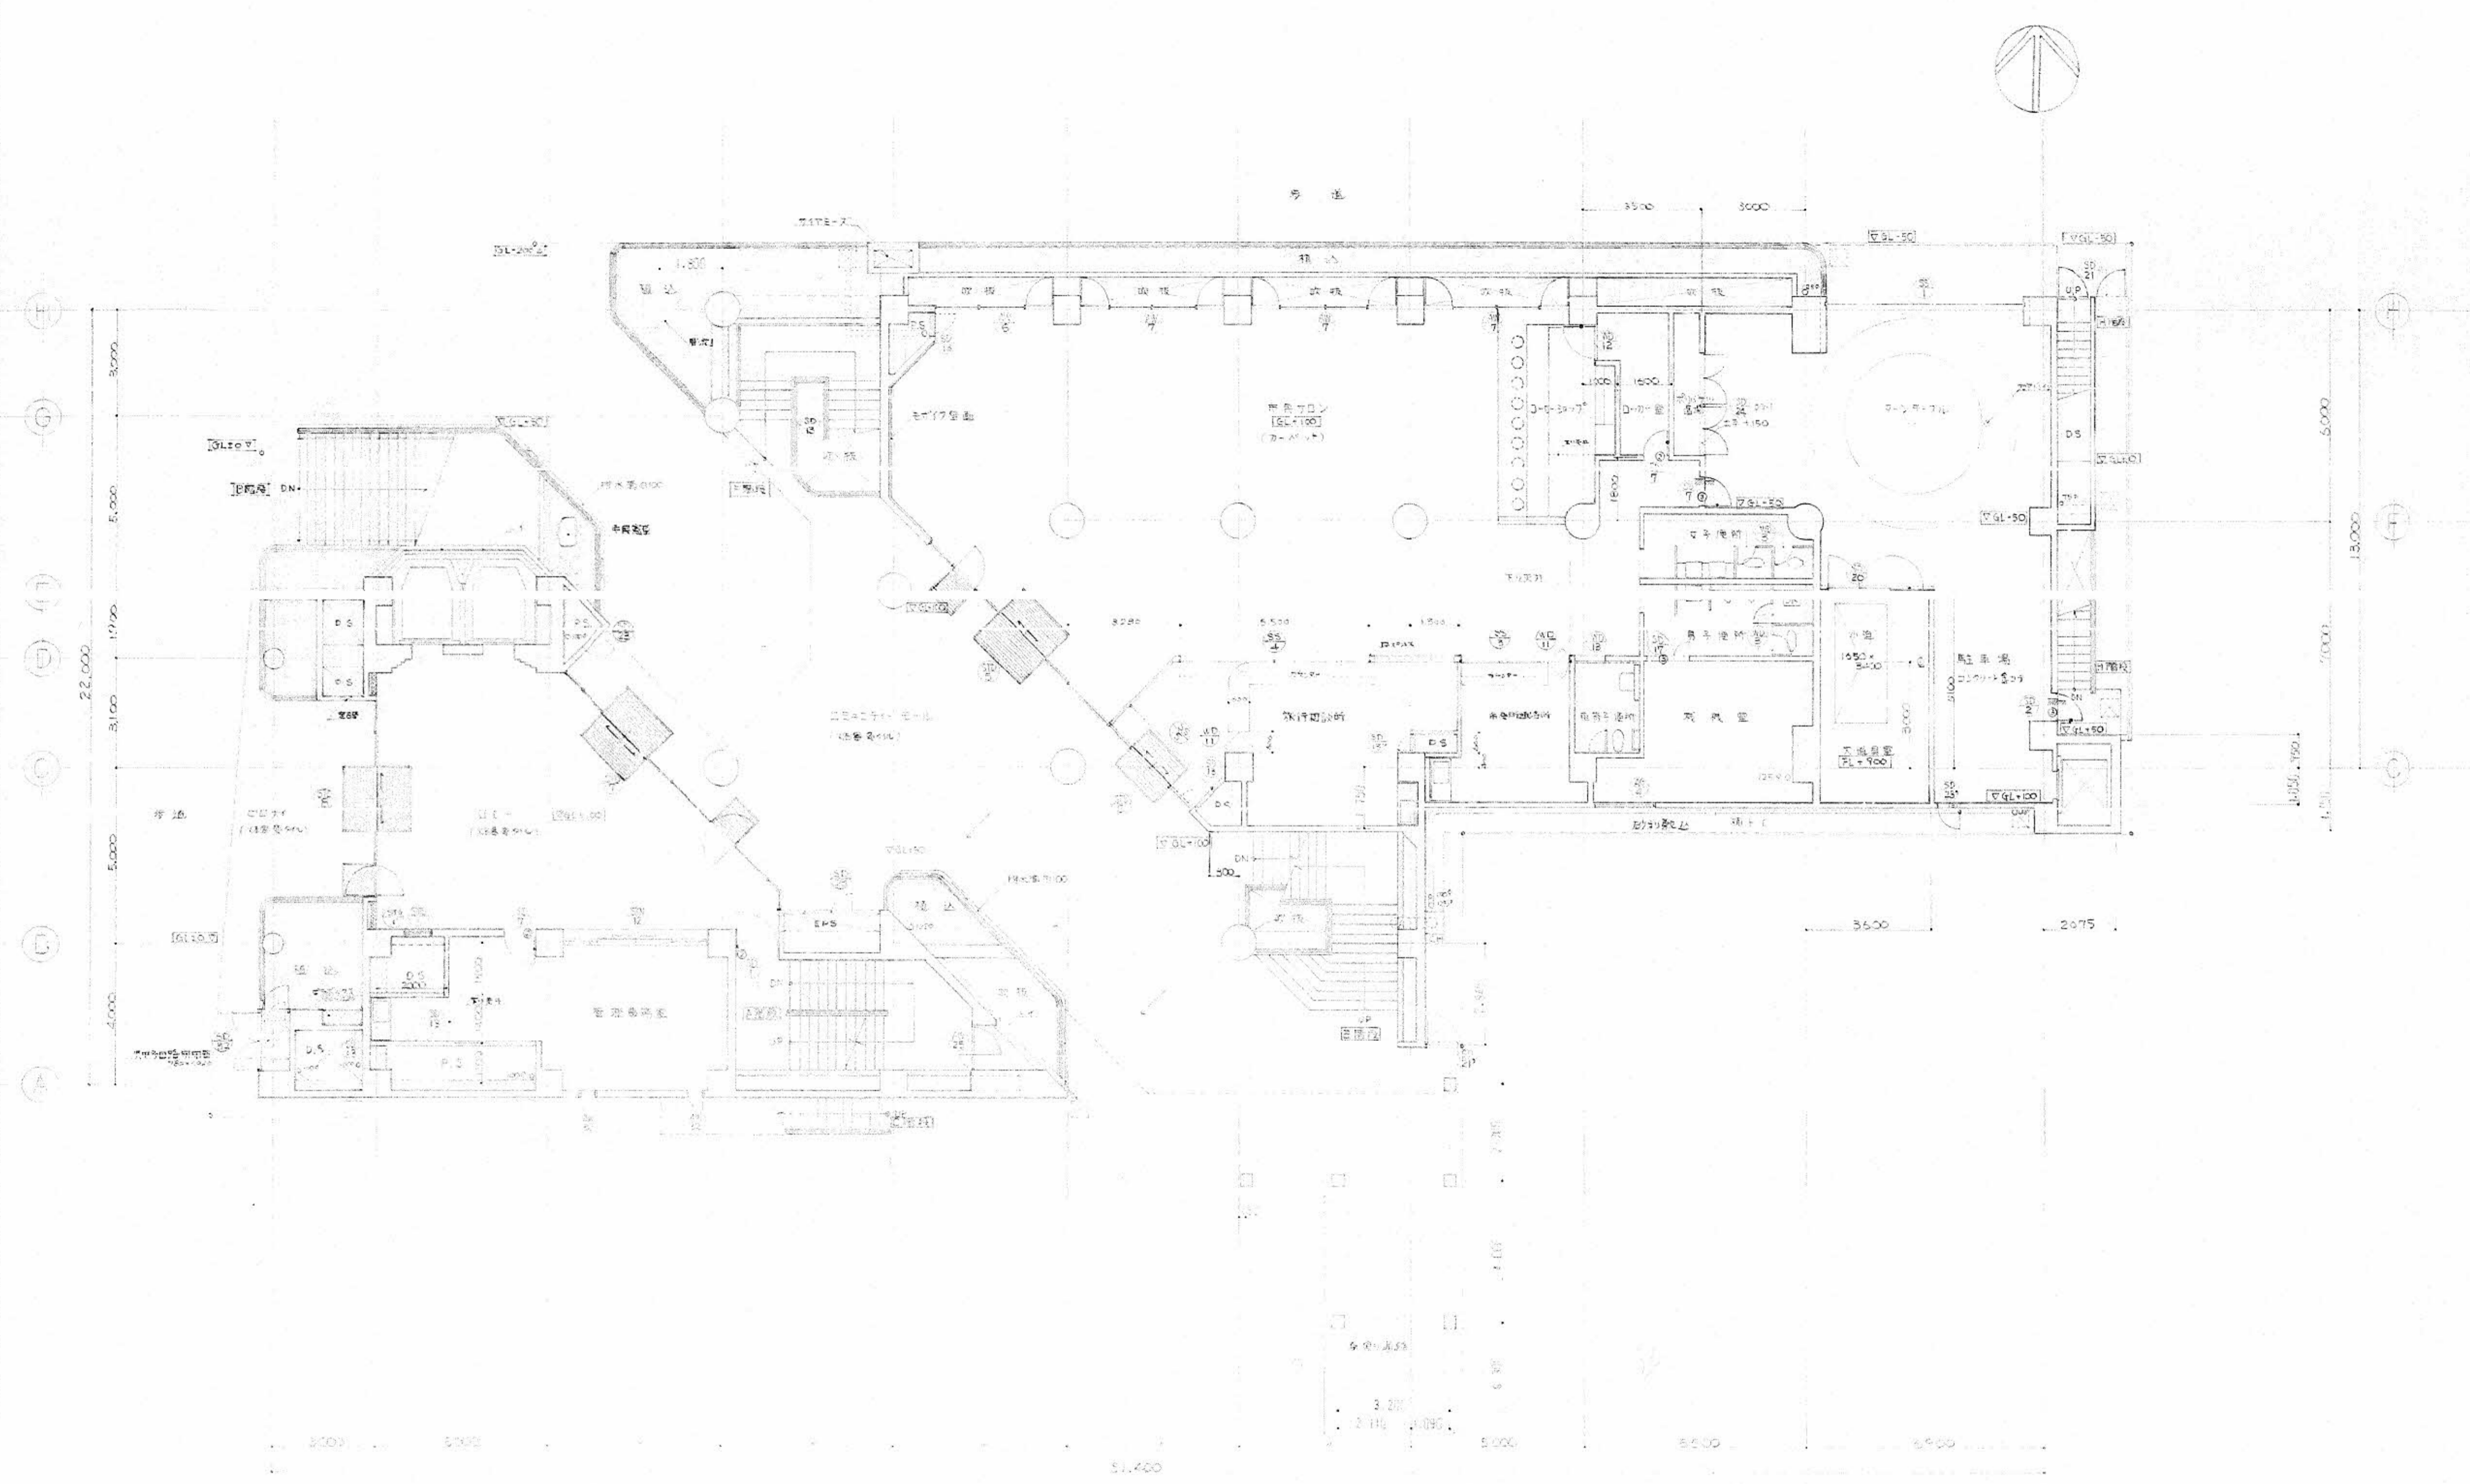
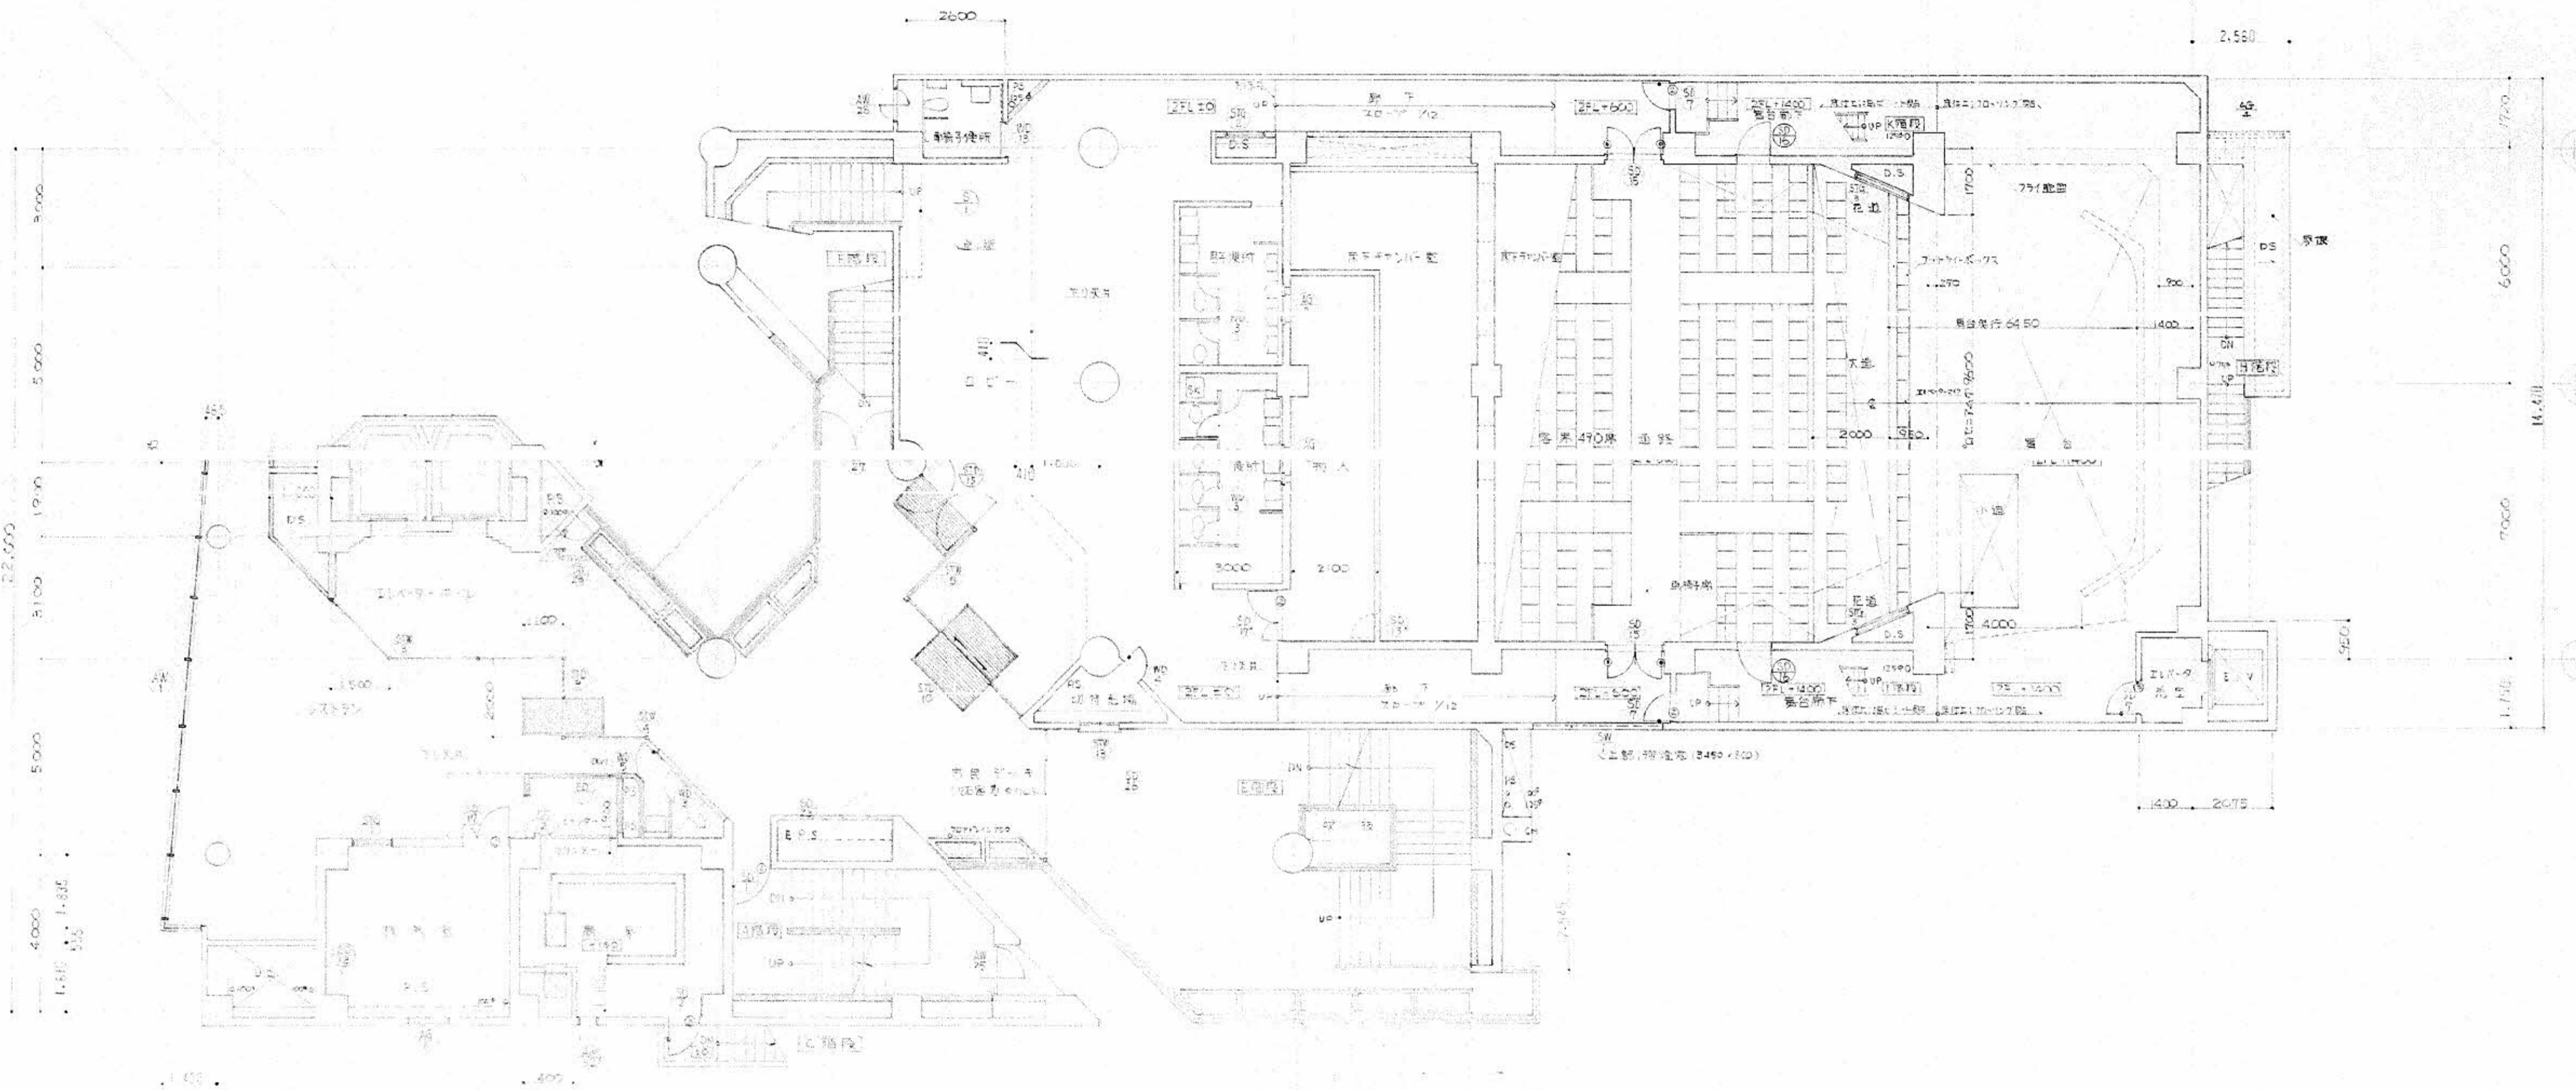



地下1階下部


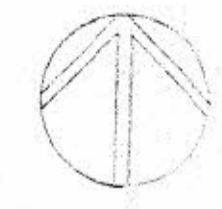


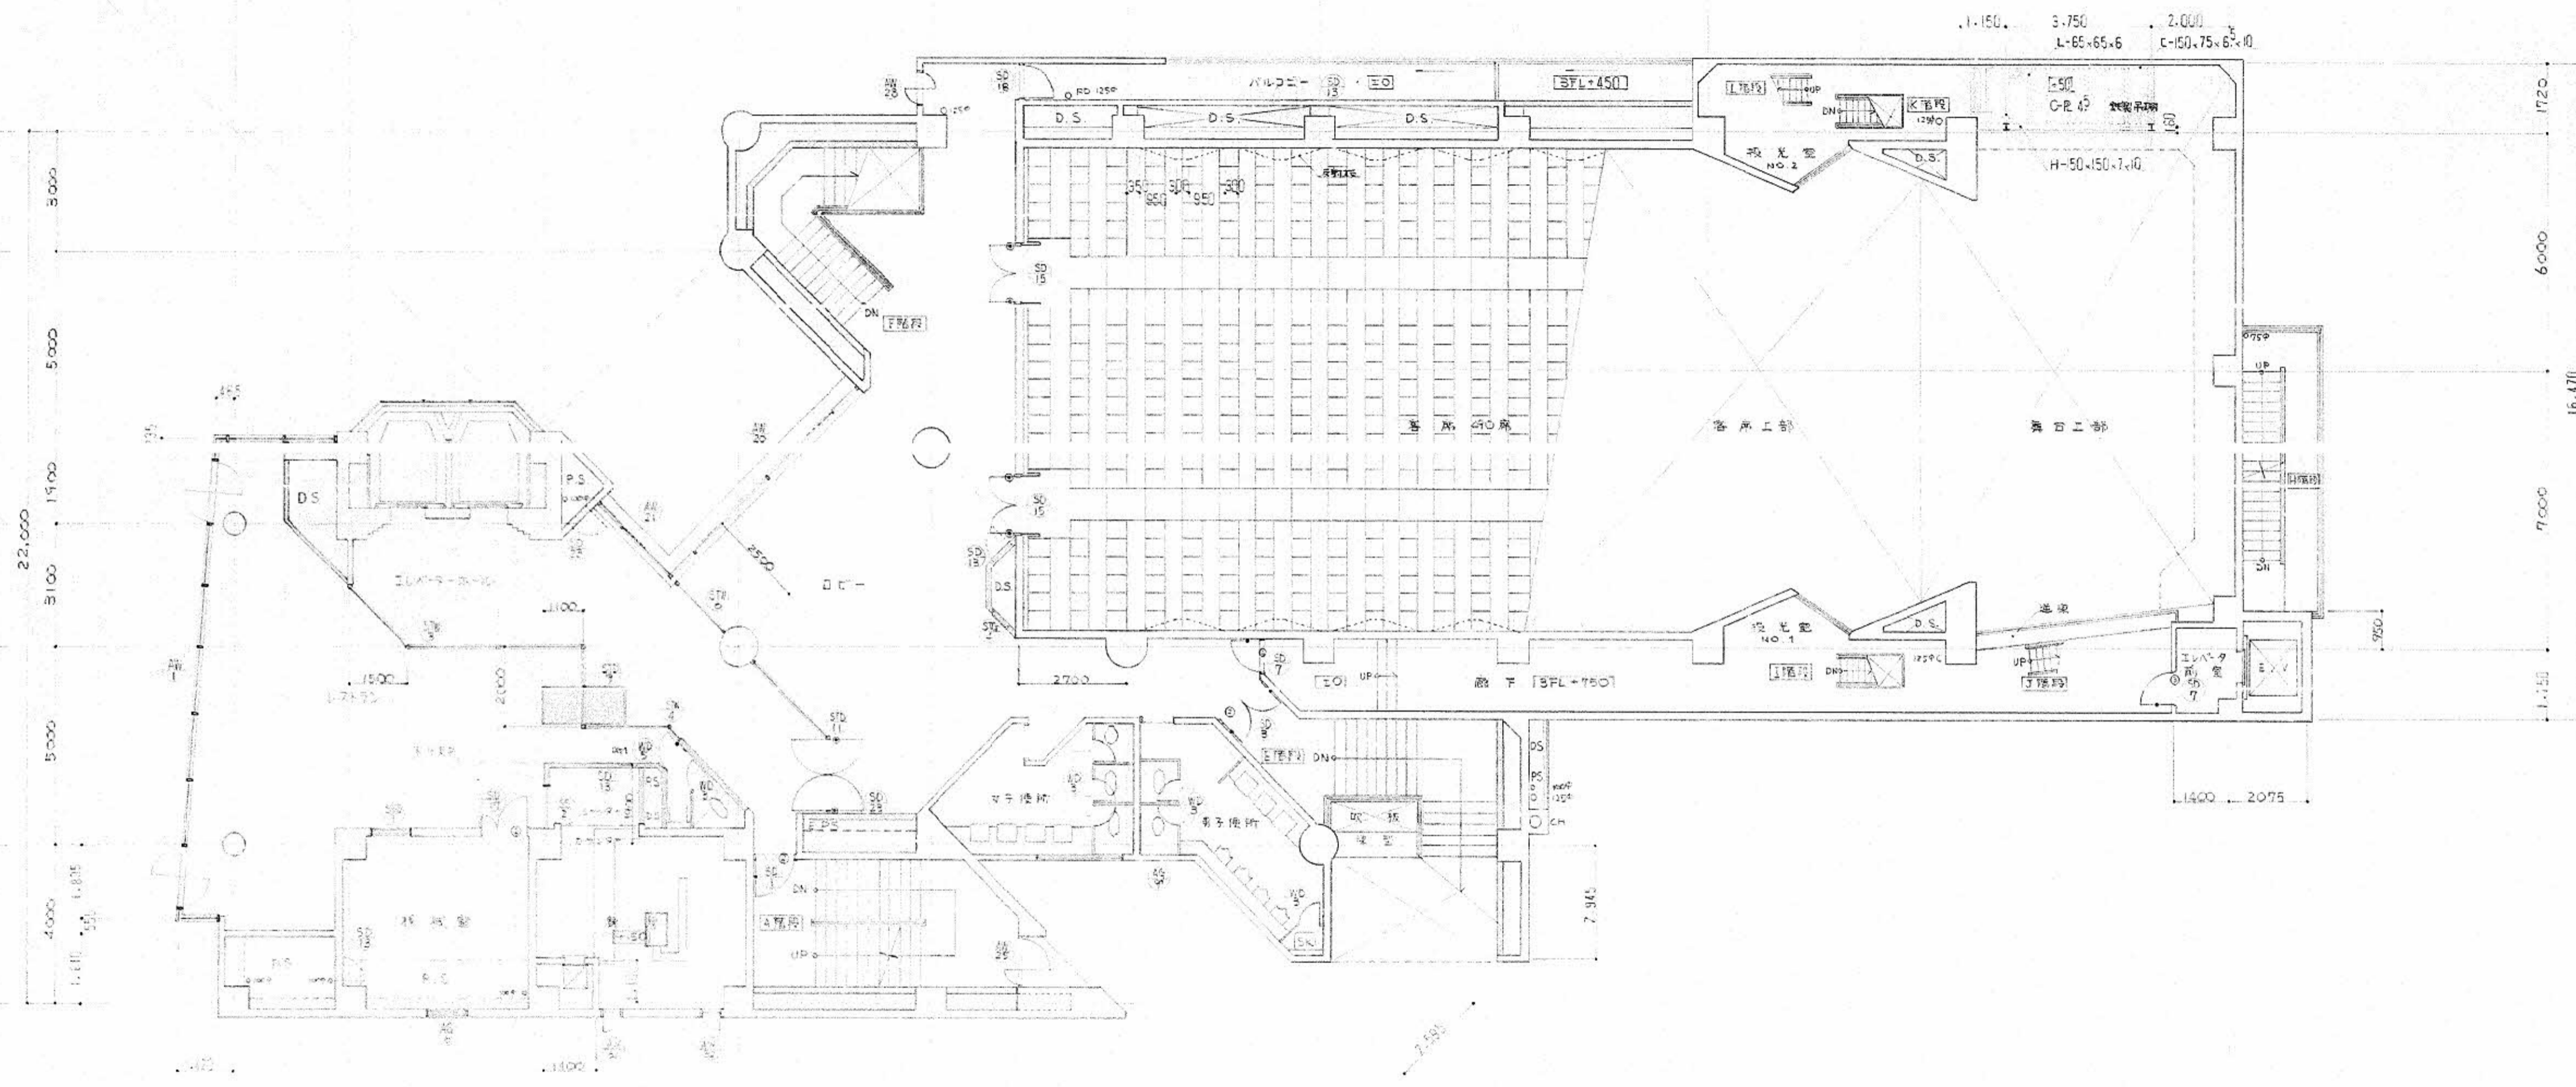

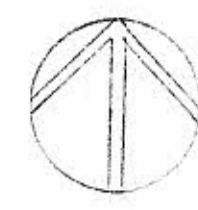

3000 5000 51400 5000 6500 6900



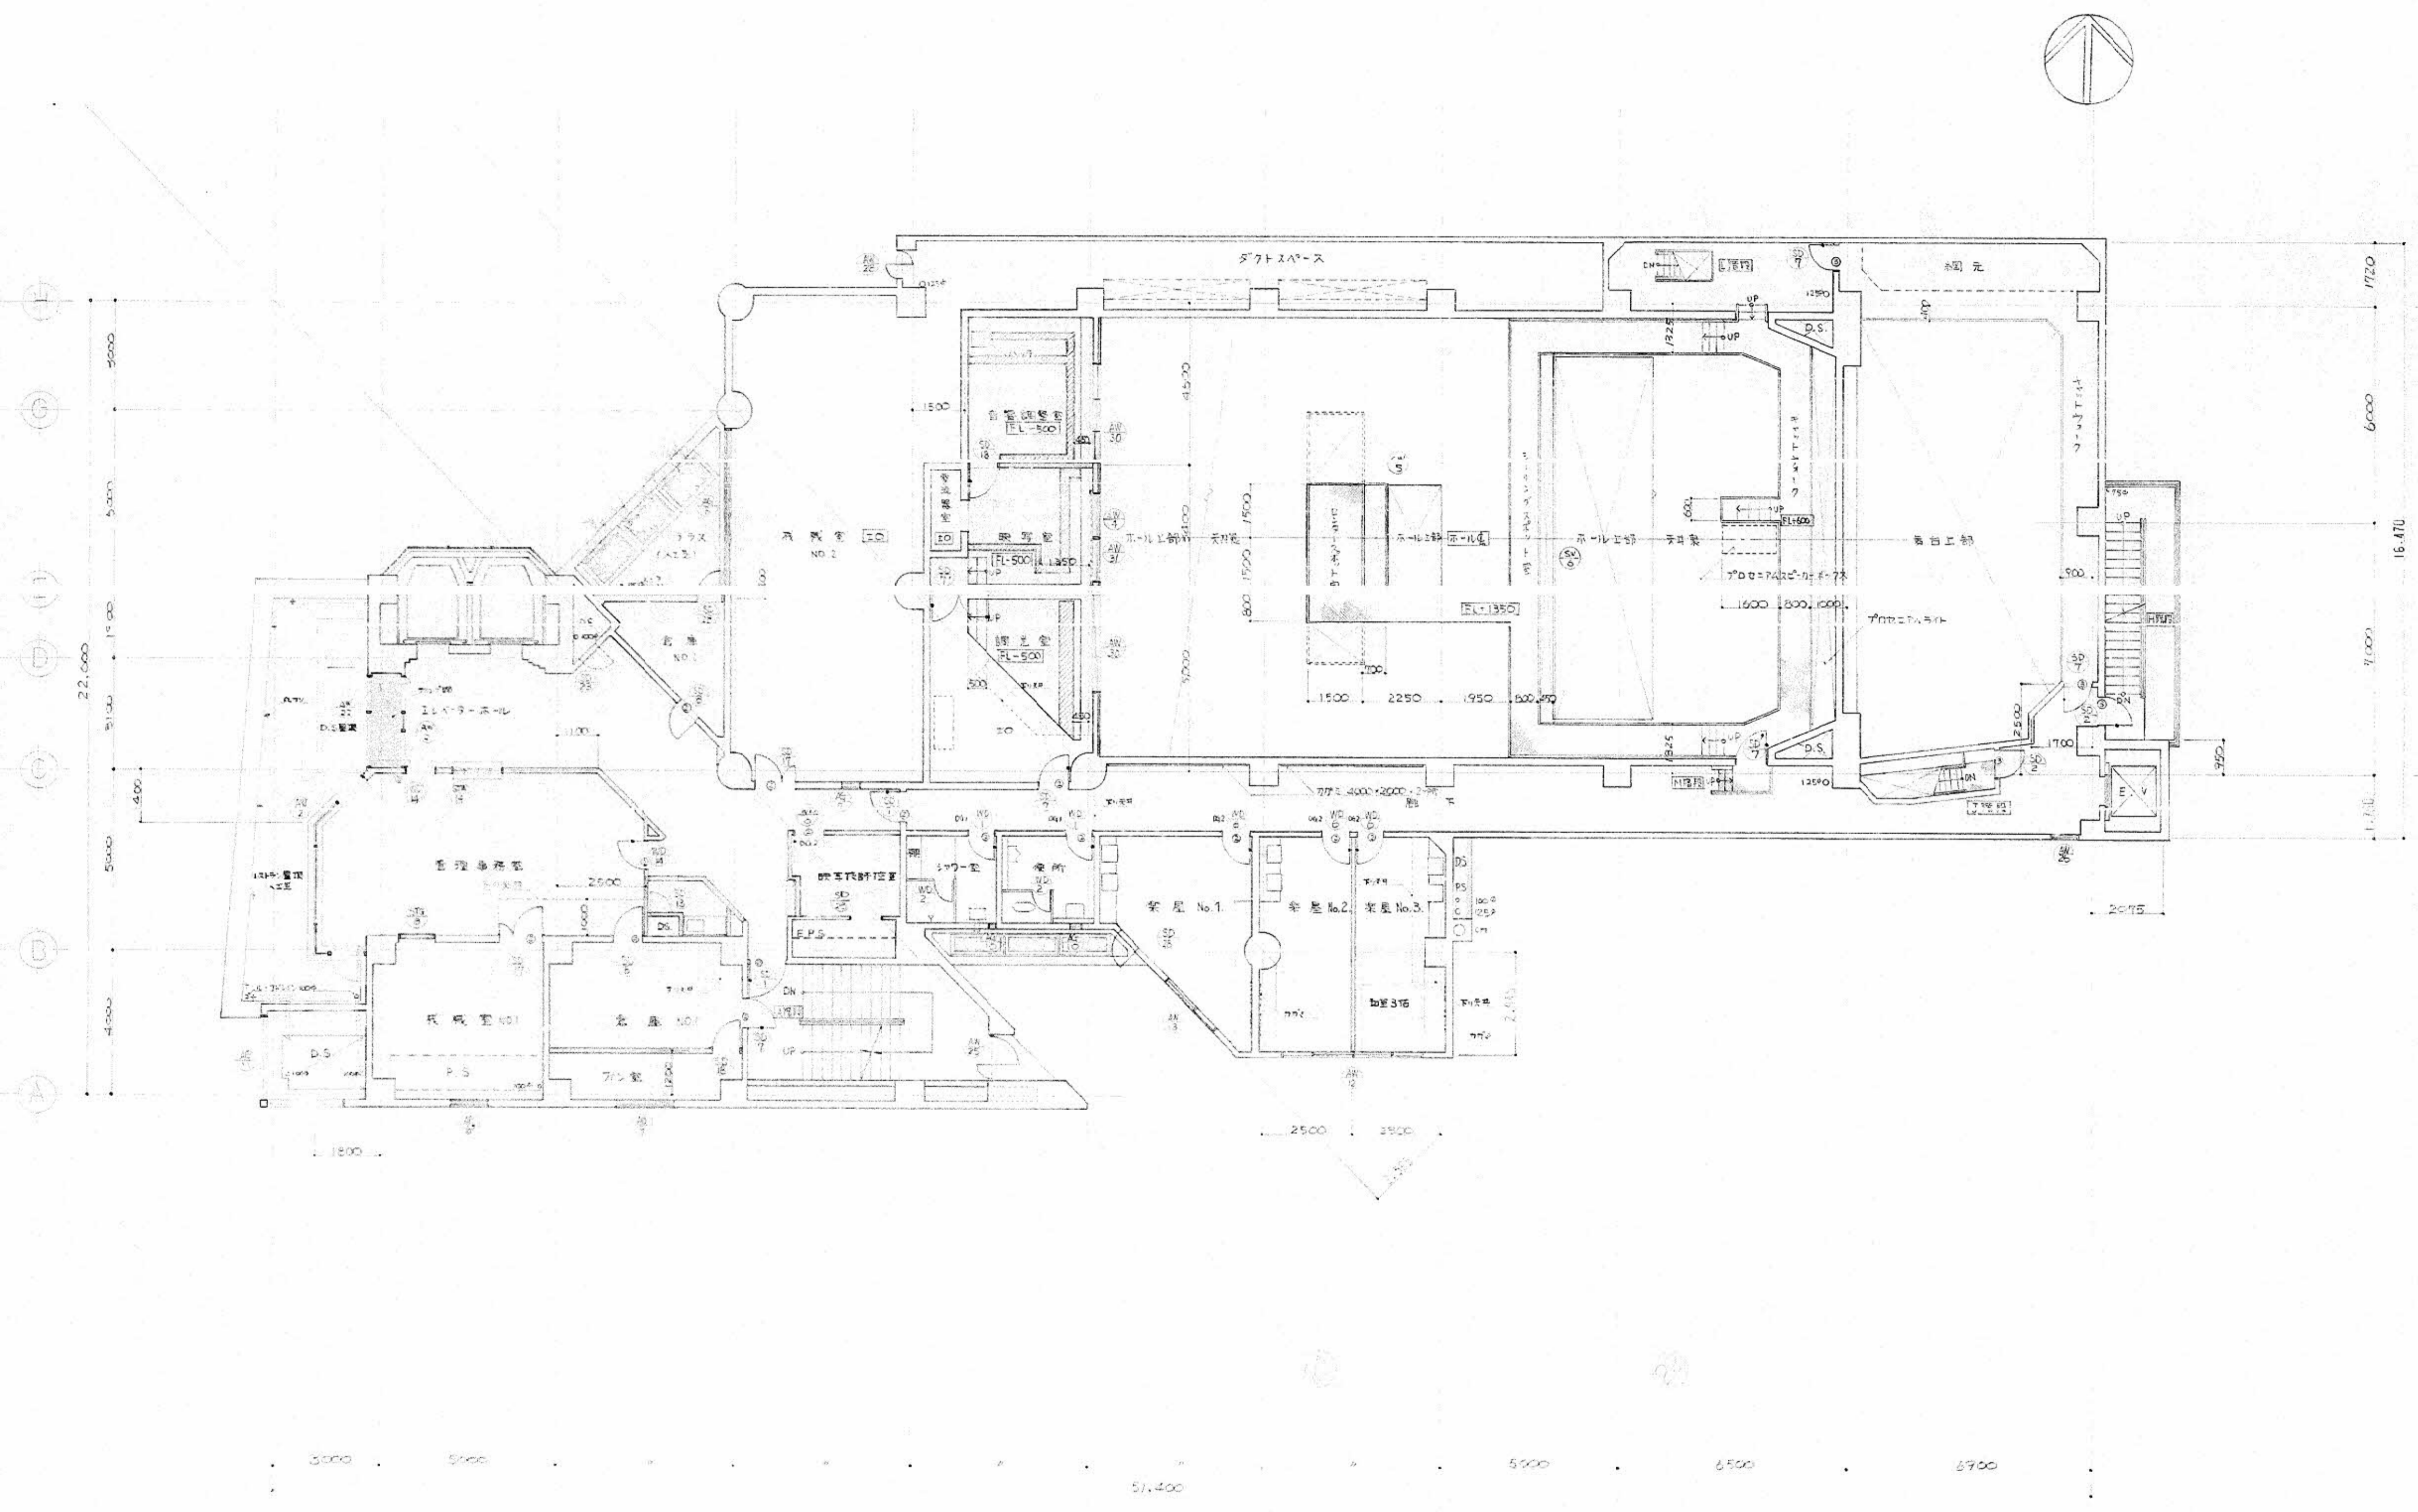


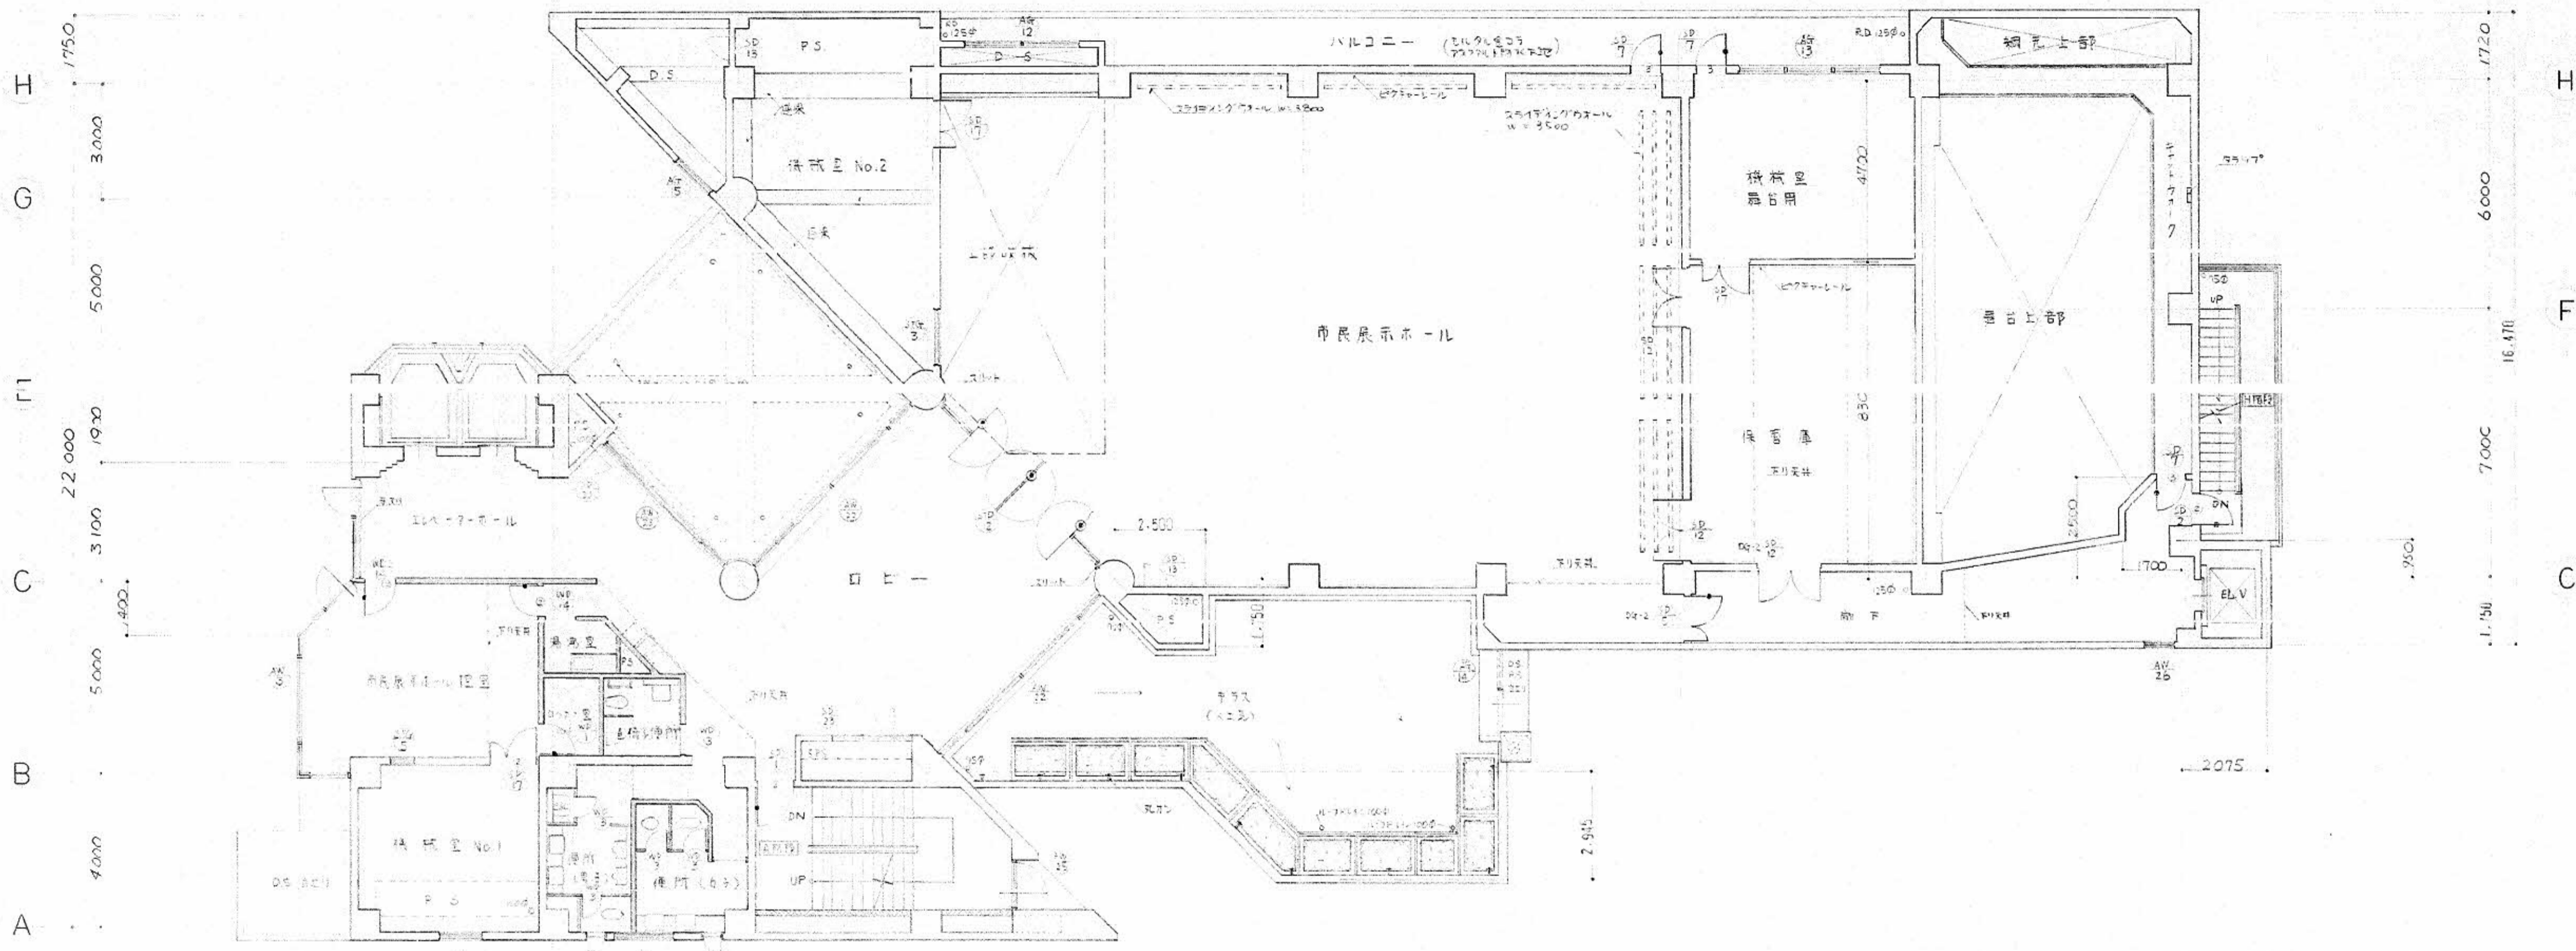
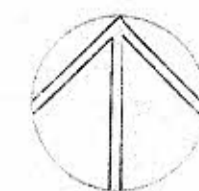


H 1750
G 3000
F 5000
E 22000
D 3100
C 4000
B 5000
A 4000

H 1720
F 6000
E 7000
C 1150

5000 48400 5000 6500 6900
2 3 4 5 6 7 8 9 10 11

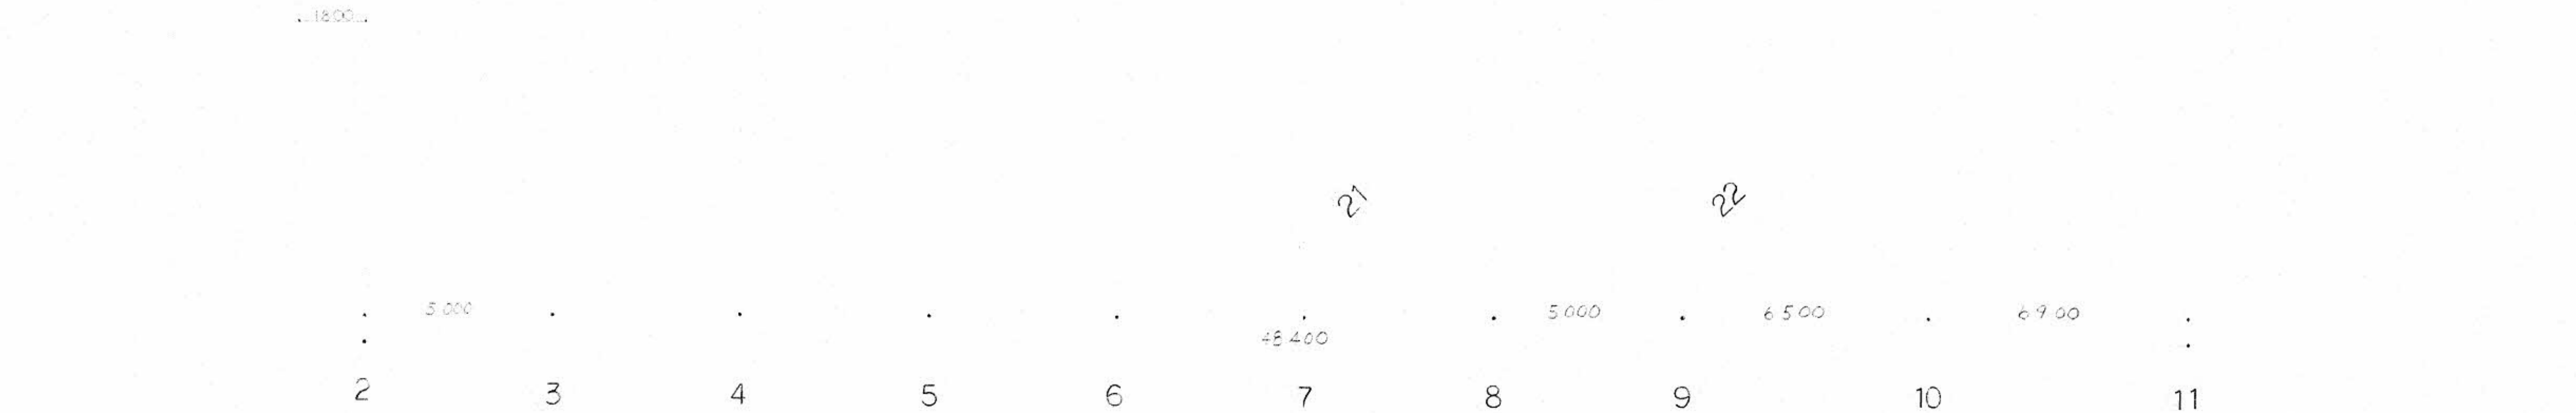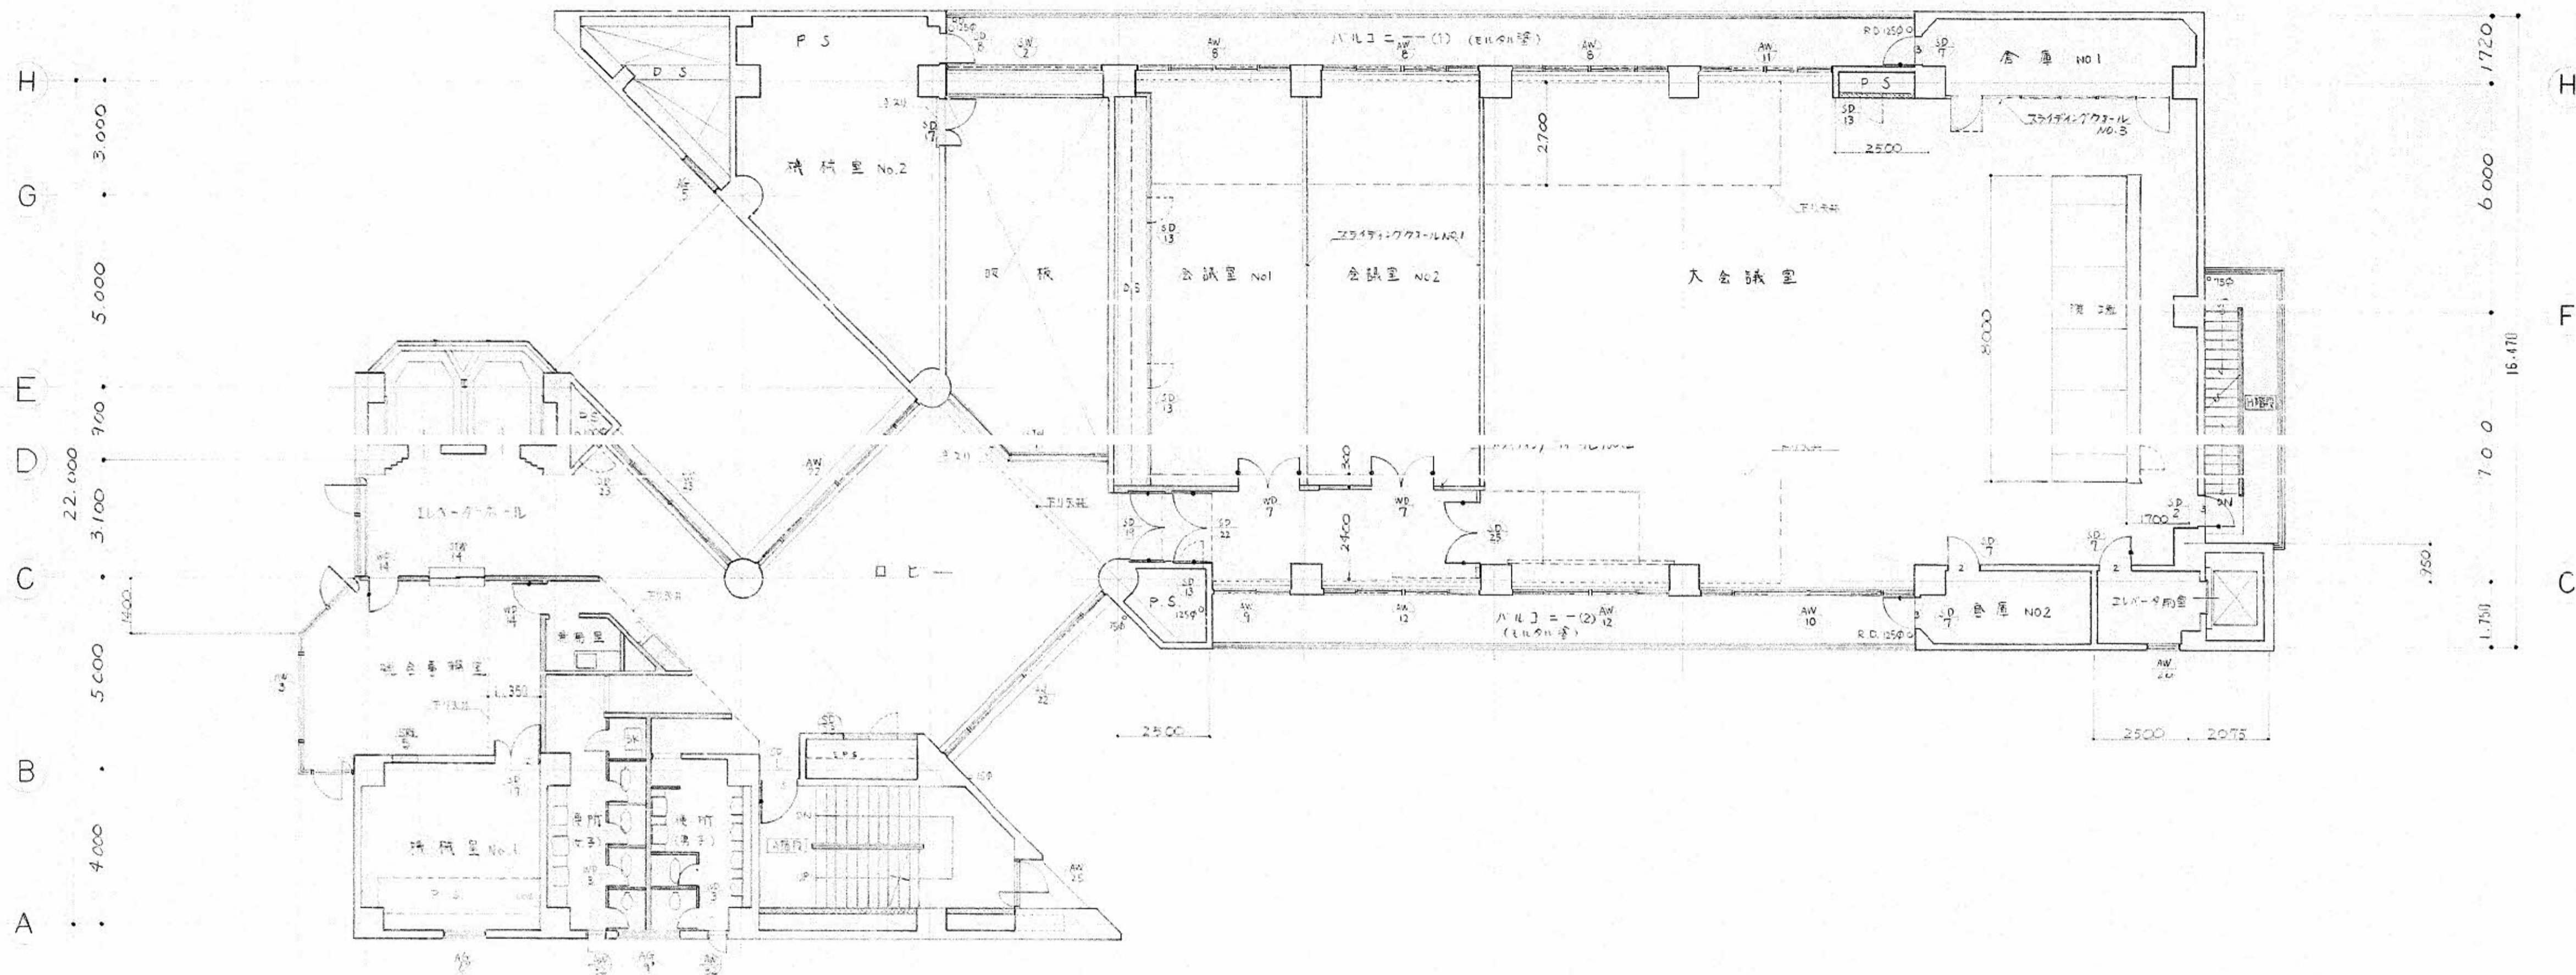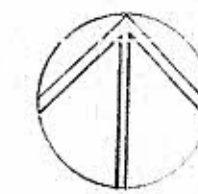

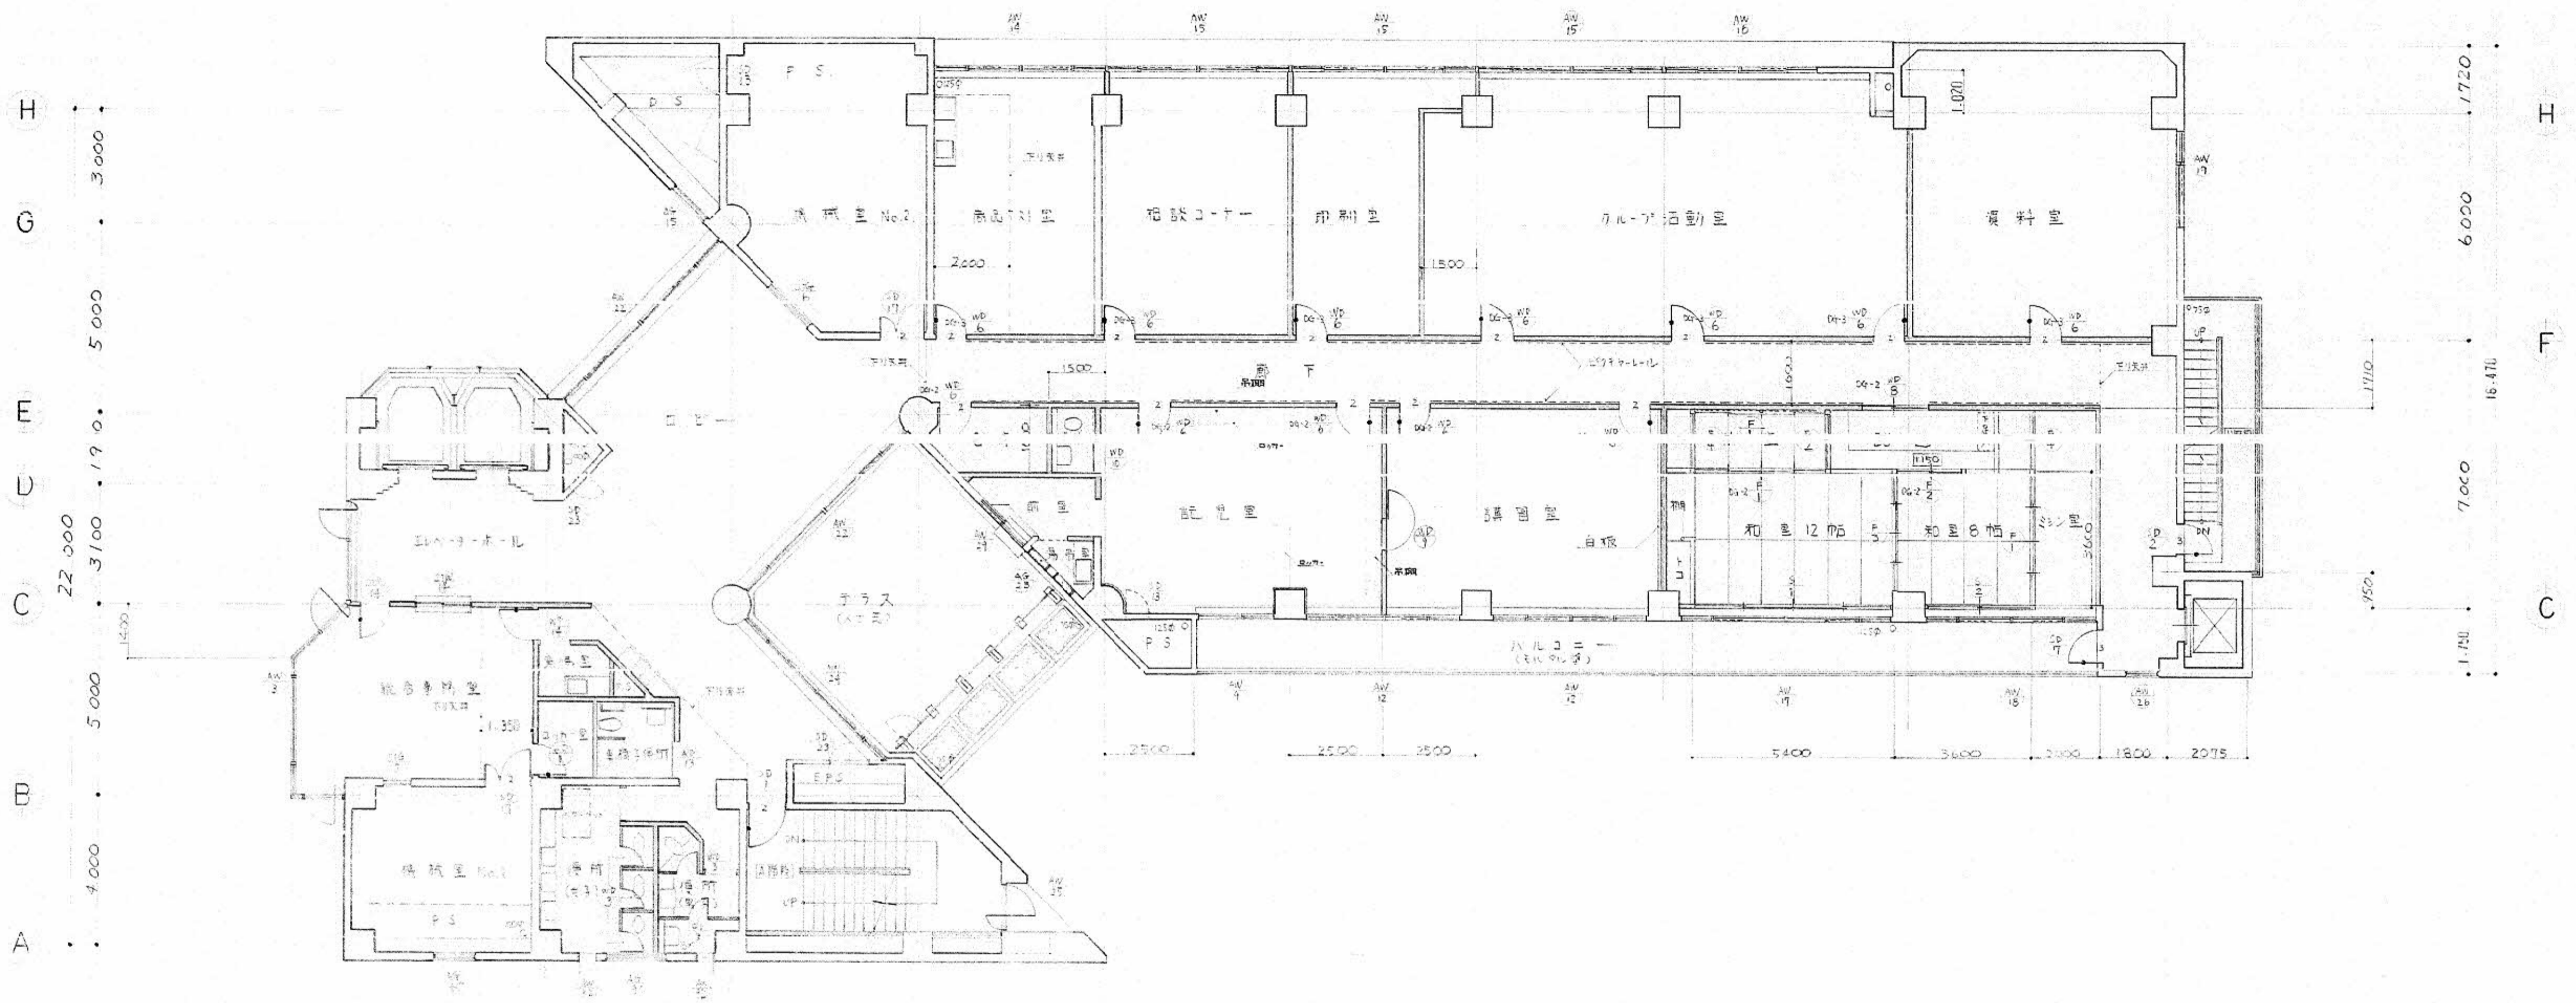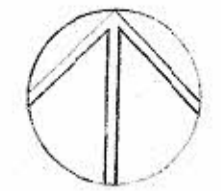

H
G
E
U
C
B
A

3000
5000
1900
3100
5000
4000

22000

H
F
C

1720
6000
7000
1720


16.47L

1500



1.720

5000 48.400 5000 6500 6900

2 3 4 5 6 7 8 9 10 11

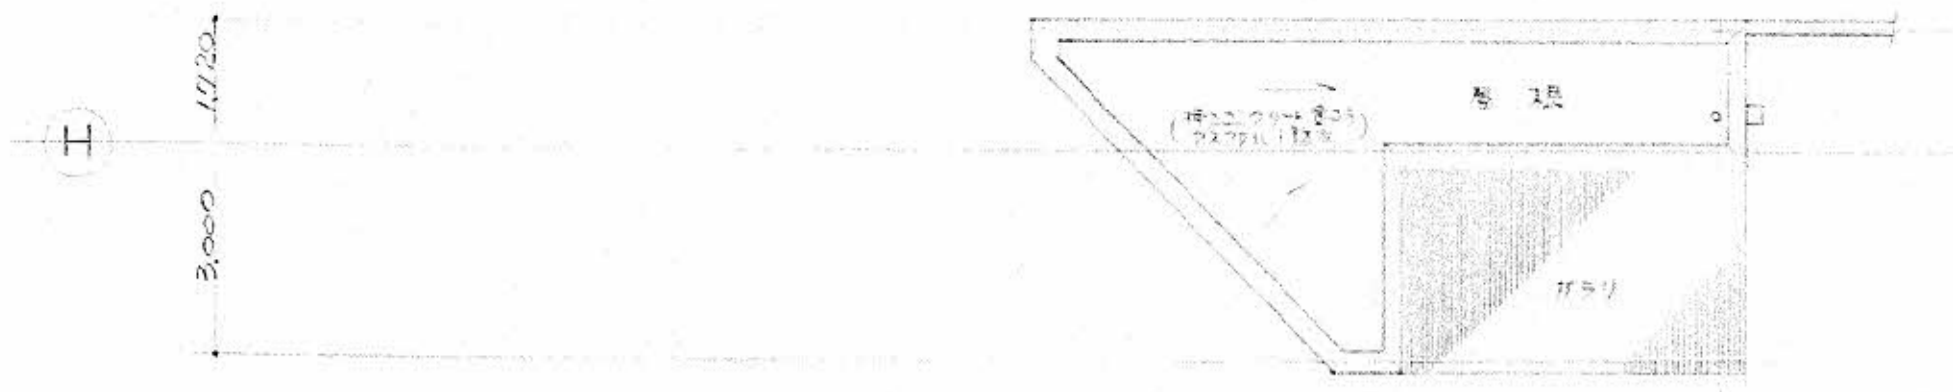


7-1 屋根 屋根平面図

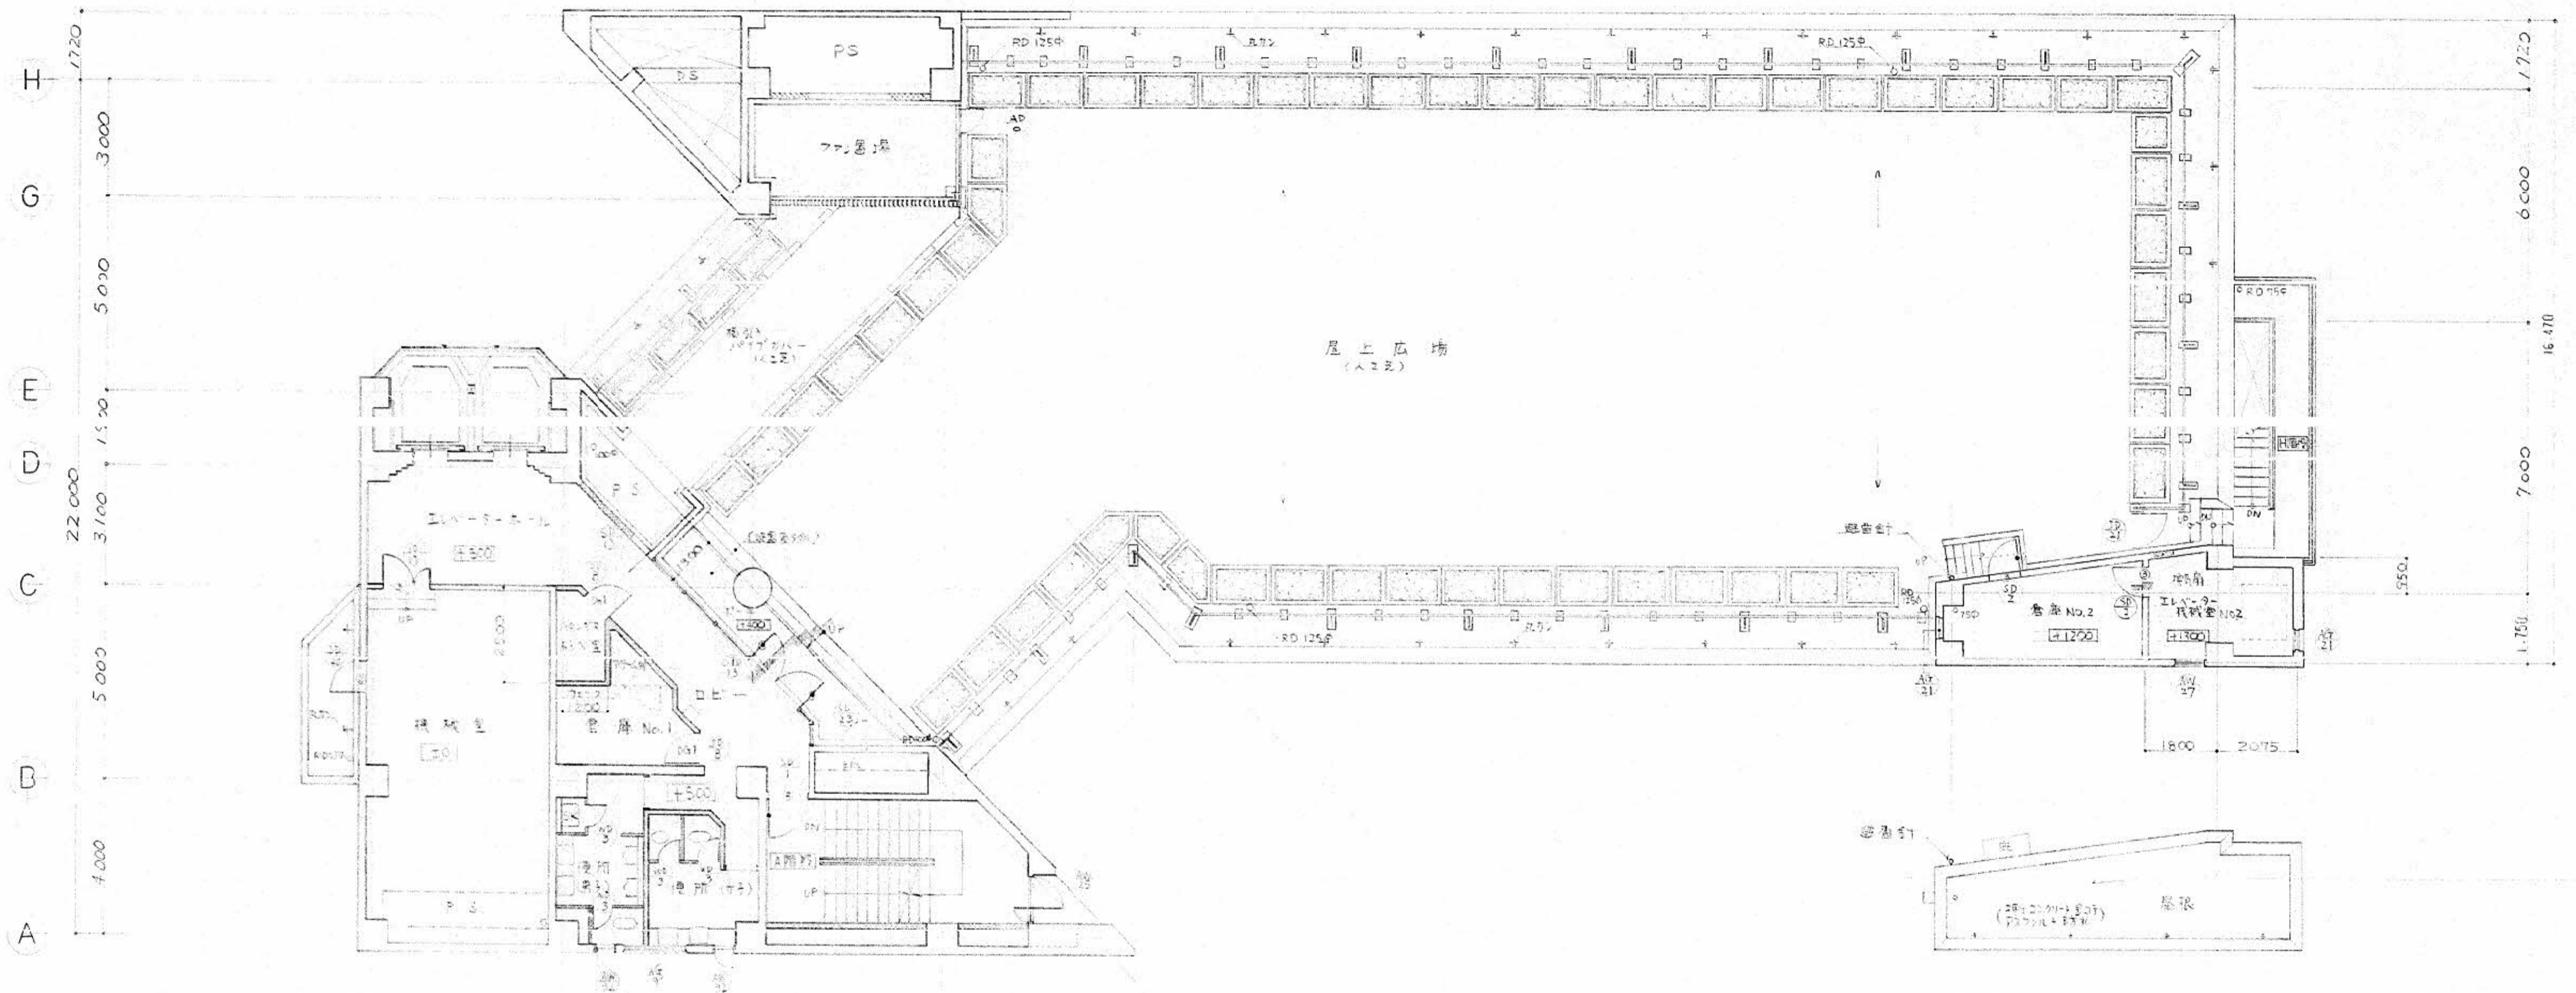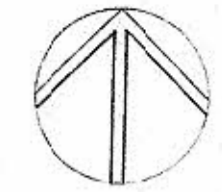


エレベータ機械室 屋根平面図


2	3	4	5	6	7	8	9	10	11
5 000				48 400		5 000	6 500	6 900	

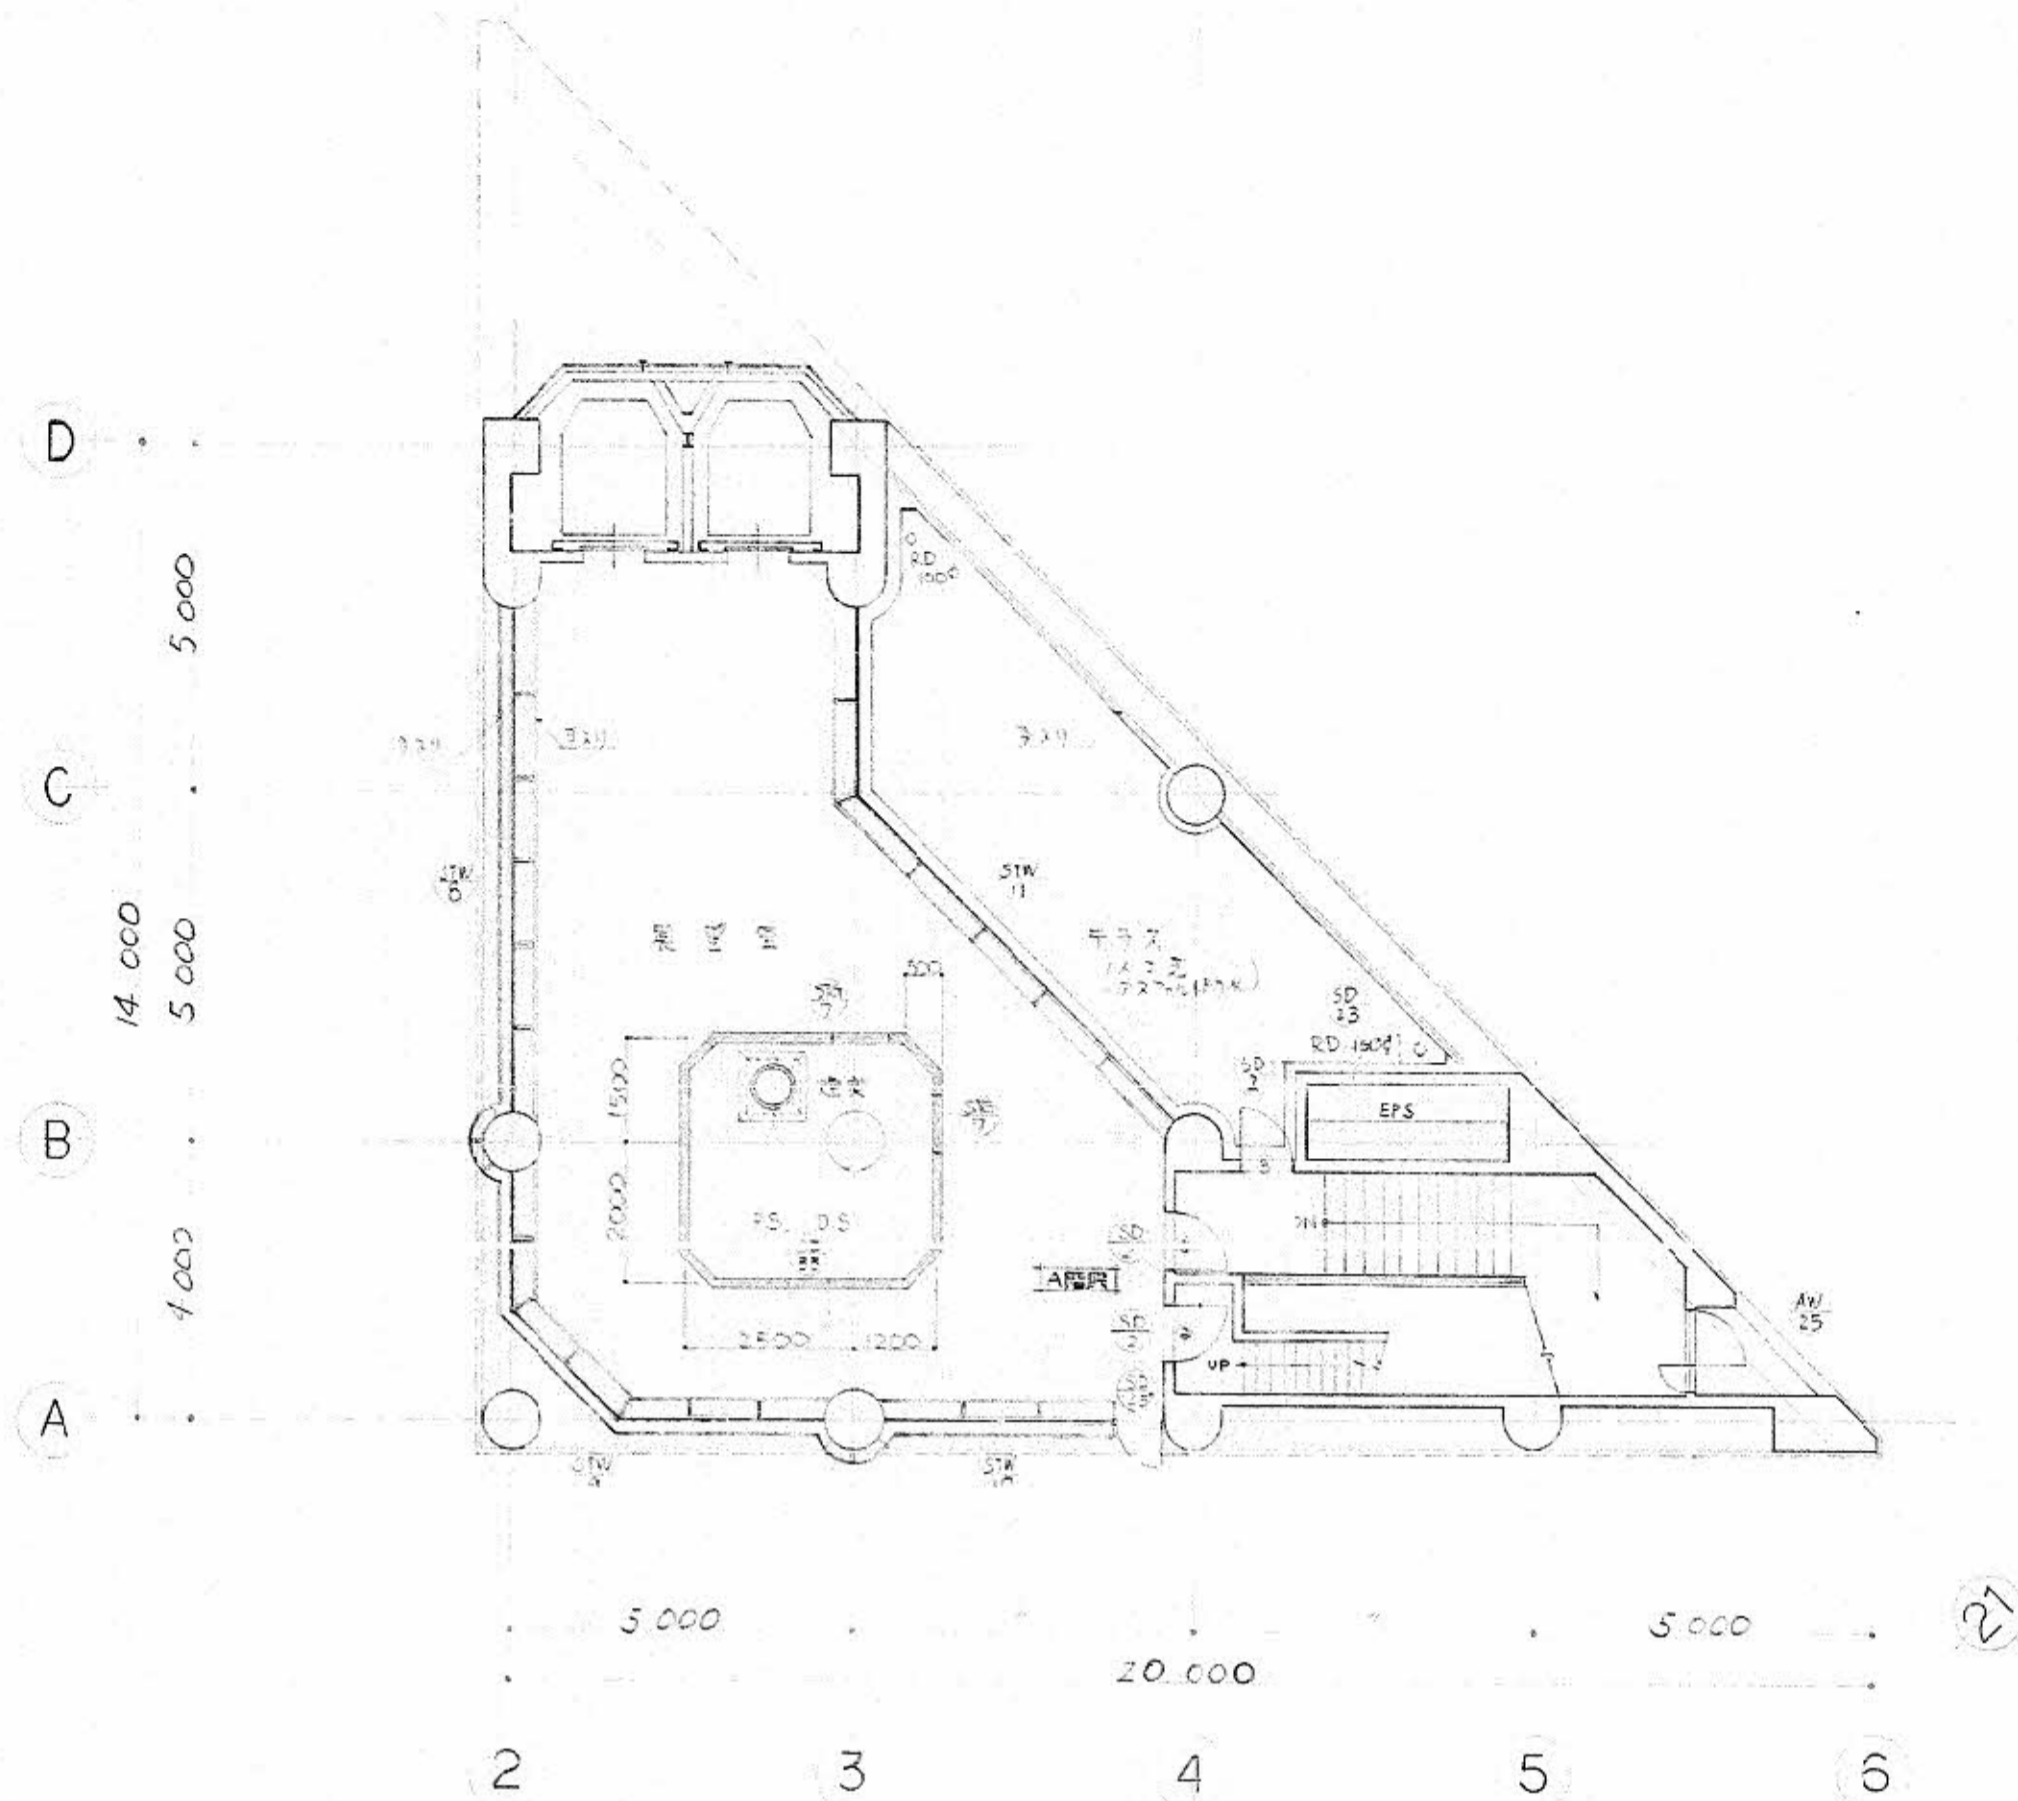


塔屋2階平面図

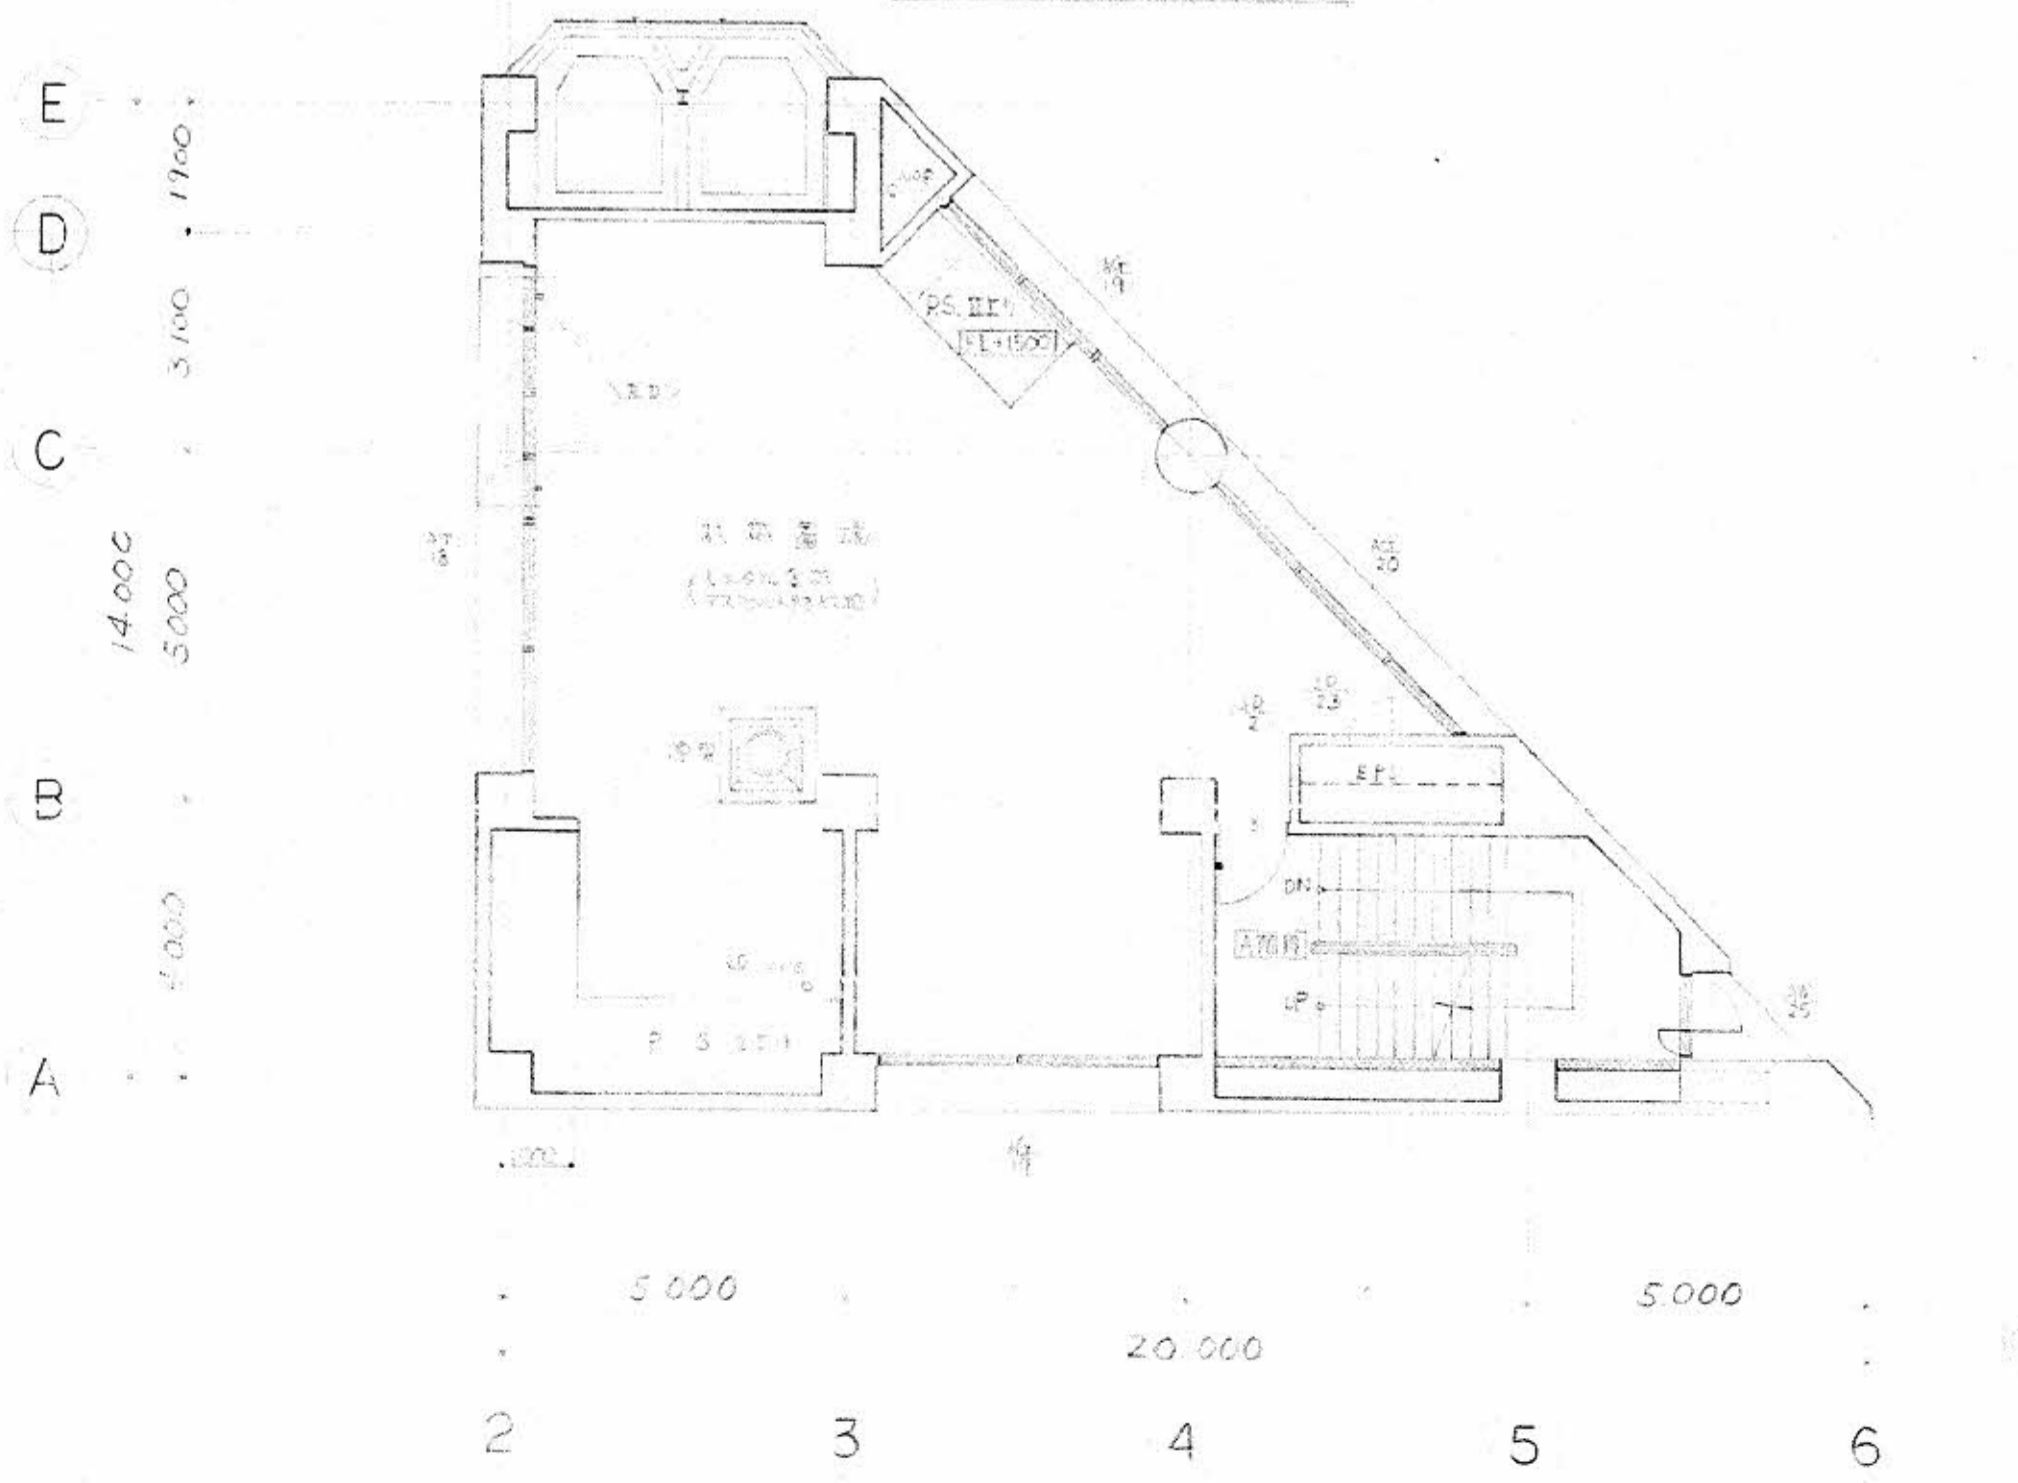

塔屋1階平面図

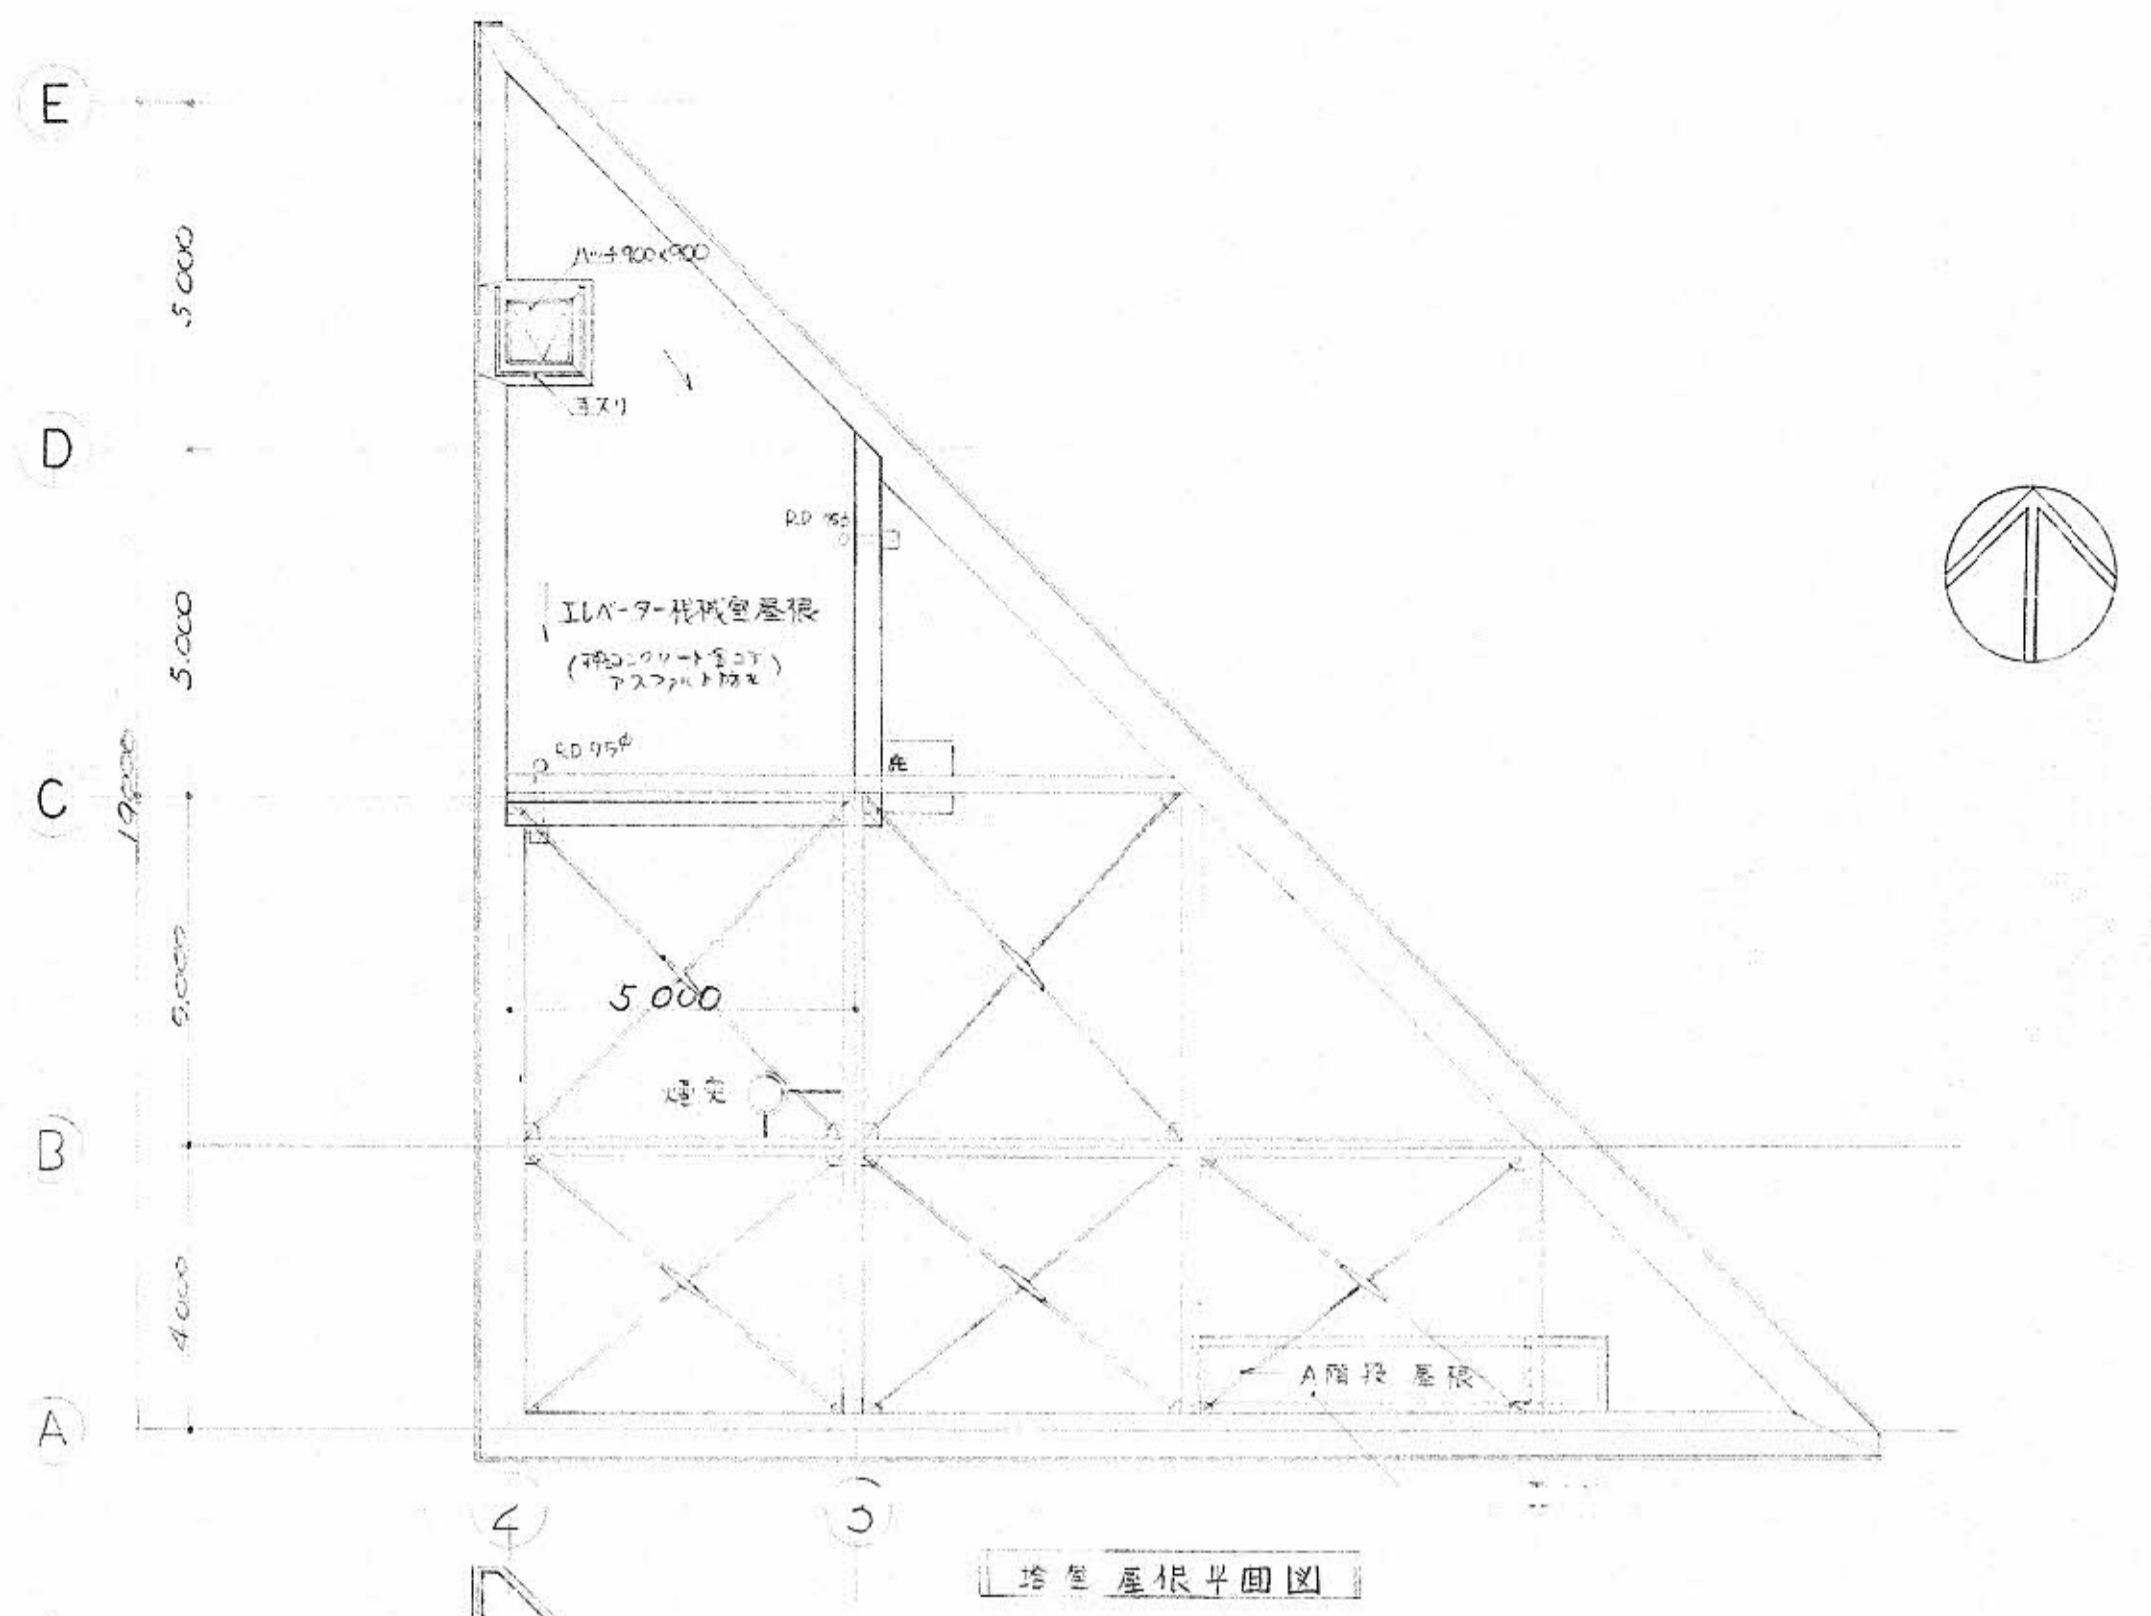

塔屋屋根平面図

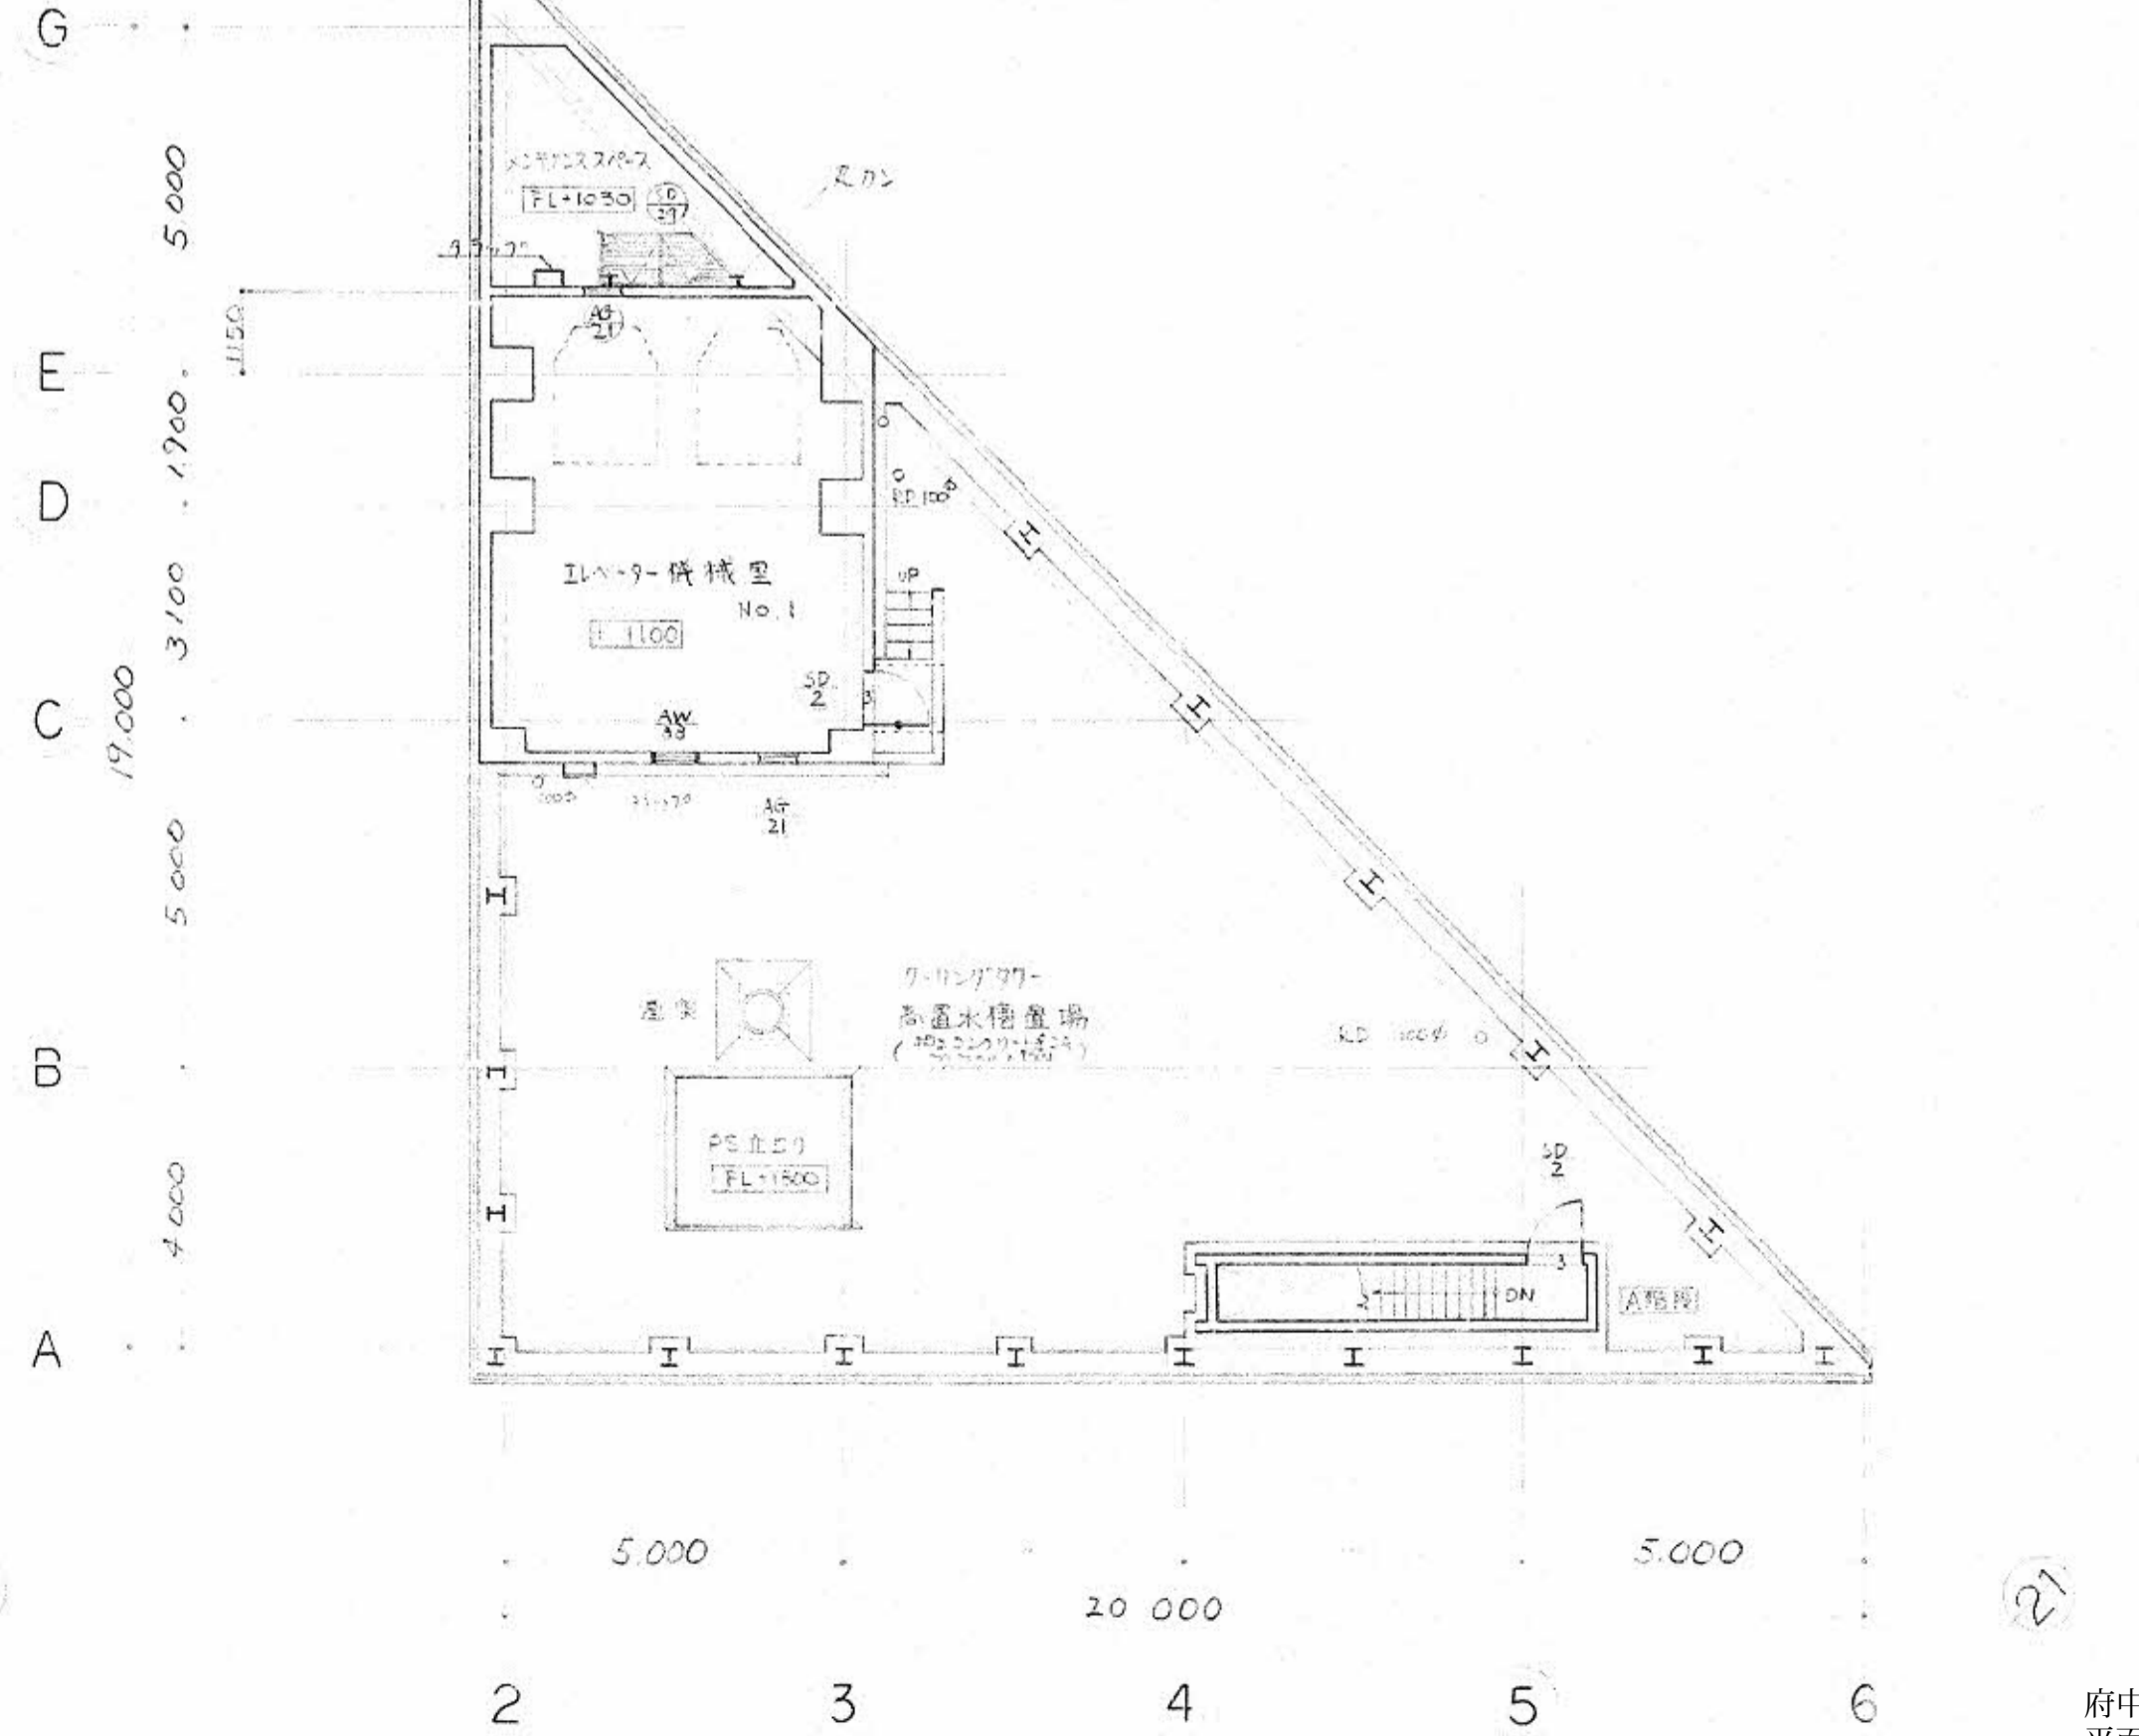

塔屋3階平面図

