


【別紙1】測量図

縮尺 1/400

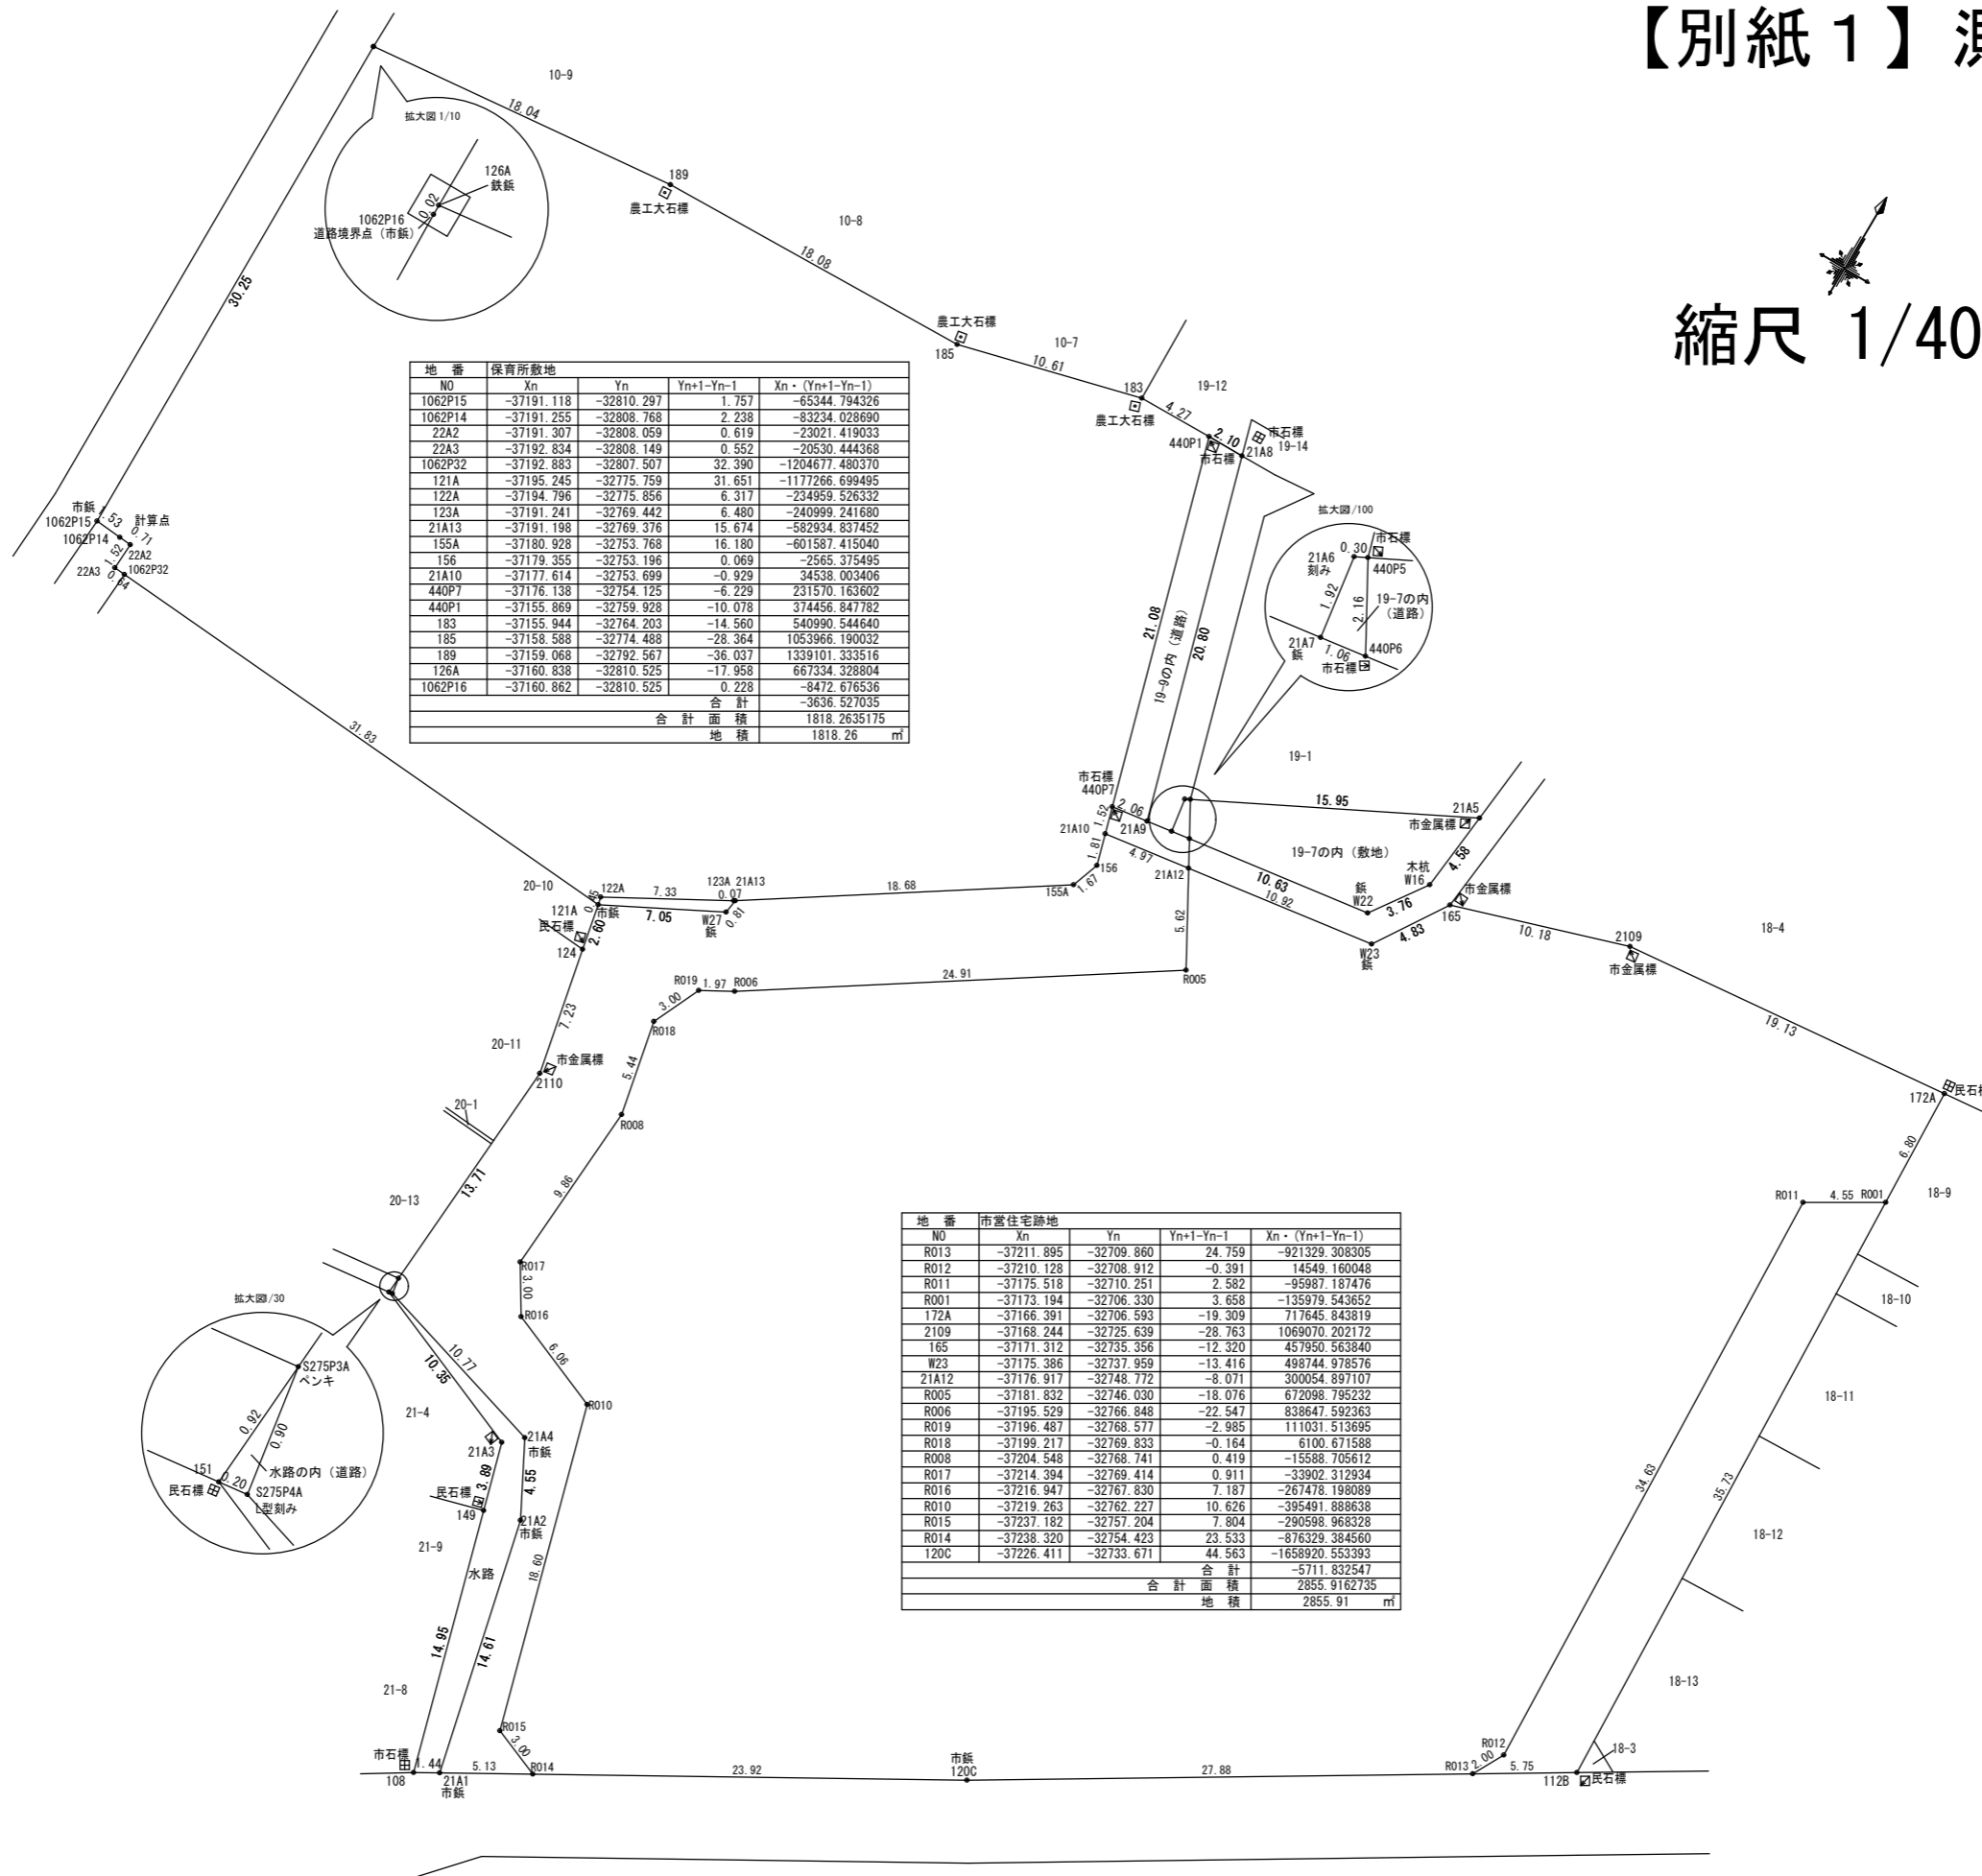

地番	保育所敷地			
NO	Xn	Yn	Yn+1-Yn-1	Xn · (Yn+1-Yn-1)
1062P15	-37191.118	-32810.297	1.757	-65344.794326
1062P14	-37191.255	-32808.768	2.238	-83234.028690
22A2	-37191.307	-32808.059	0.619	-23021.419033
22A3	-37192.834	-32808.149	0.552	-20530.444368
1062P32	-37192.883	-32807.507	32.390	-1204677.480370
121A	-37195.245	-32775.759	31.651	-1177266.699495
122A	-37194.796	-32775.856	6.317	-234959.526332
123A	-37191.241	-32769.442	6.480	-240999.241680
21A13	-37191.198	-32769.376	15.674	-582934.837452
155A	-37180.928	-32753.768	16.180	-601587.415040
156	-37179.355	-32753.196	0.069	-2565.375495
21A10	-37177.614	-32753.699	-0.929	34538.003406
440P7	-37176.138	-32754.125	-6.229	231570.163602
440P1	-37155.869	-32759.928	-10.078	374456.847782
183	-37155.944	-32764.203	-14.560	540990.544640
185	-37158.588	-32714.488	-28.364	1053966.190032
189	-37159.068	-32792.567	-36.037	1339101.333516
126A	-37160.838	-32810.525	-17.958	667334.328804
1062P16	-37160.862	-32810.525	0.228	-8472.676536
合計面積				1818.2635175
地積				1818.26 m ²

地番	市営住宅跡地			
NO	Xn	Yn	Yn+1-Yn-1	Xn · (Yn+1-Yn-1)
R013	-37211.895	-32709.860	24.759	-921329.308305
R012	-37210.128	-32708.912	-0.391	14549.160048
R011	-37175.518	-32710.251	2.582	-95987.187476
R001	-37173.194	-32706.330	3.658	-135979.543652
172A	-37166.391	-32706.593	-19.309	717645.843819
2109	-37168.244	-32725.639	-28.763	1069070.202172
165	-37171.312	-32735.356	-12.320	457950.563840
W23	-37175.386	-32737.959	-13.416	498744.978576
21A12	-37176.917	-32748.772	-8.071	300054.897107
R005	-37181.832	-32746.030	-18.076	672098.795232
R006	-37195.529	-32766.848	-22.547	838647.592363
R019	-37196.487	-32768.577	-2.985	111031.513695
R018	-37199.217	-32769.833	-0.164	6100.671588
R008	-37204.548	-32768.741	0.419	-15588.705612
R017	-37214.394	-32769.414	0.911	-33902.312934
R016	-37216.947	-32767.830	7.187	-267478.198089
R010	-37219.263	-32762.227	10.626	-395491.888638
R015	-37237.182	-32757.204	7.804	-290598.868328
R014	-37238.320	-32754.423	23.533	-876329.384560
120C	-37226.411	-32733.671	44.563	-1658920.553393
合計面積				2855.9162735
地積				2855.91 m ²