

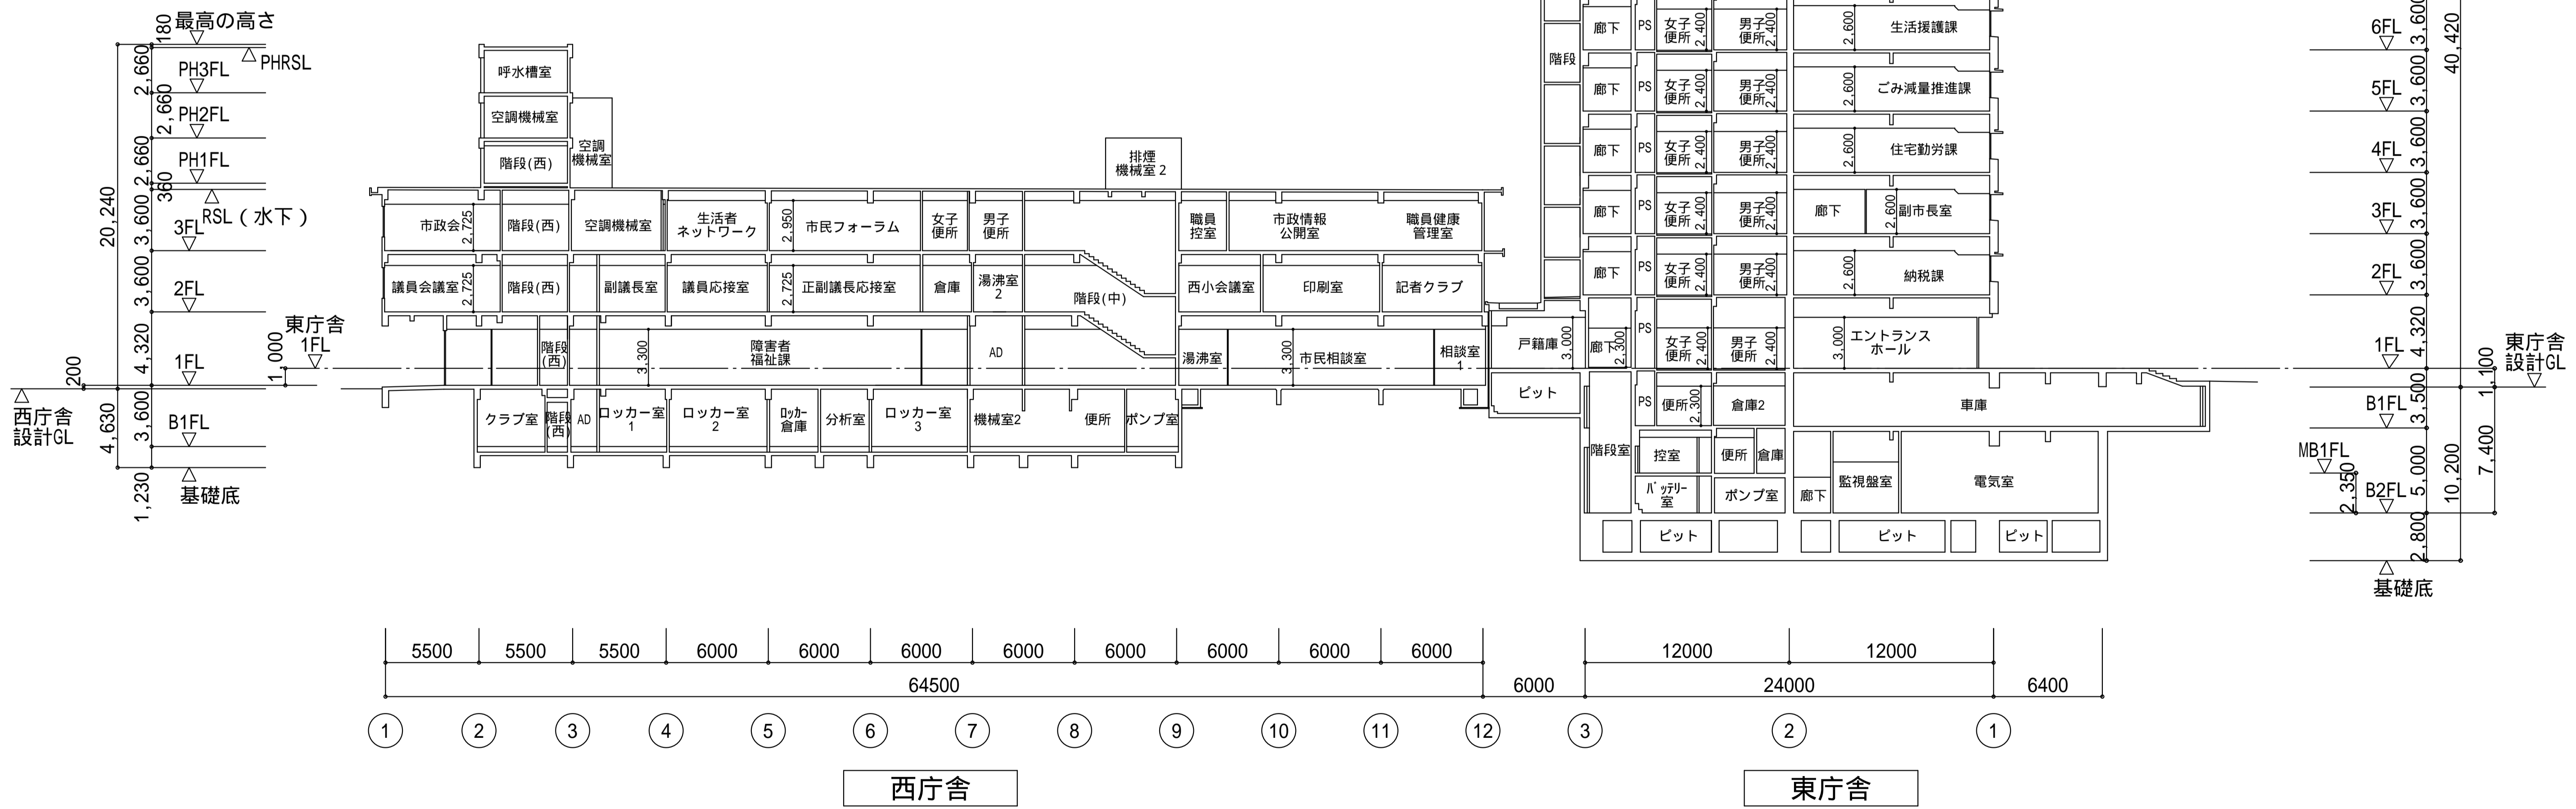


東・西庁舎連絡通路 部分断面図

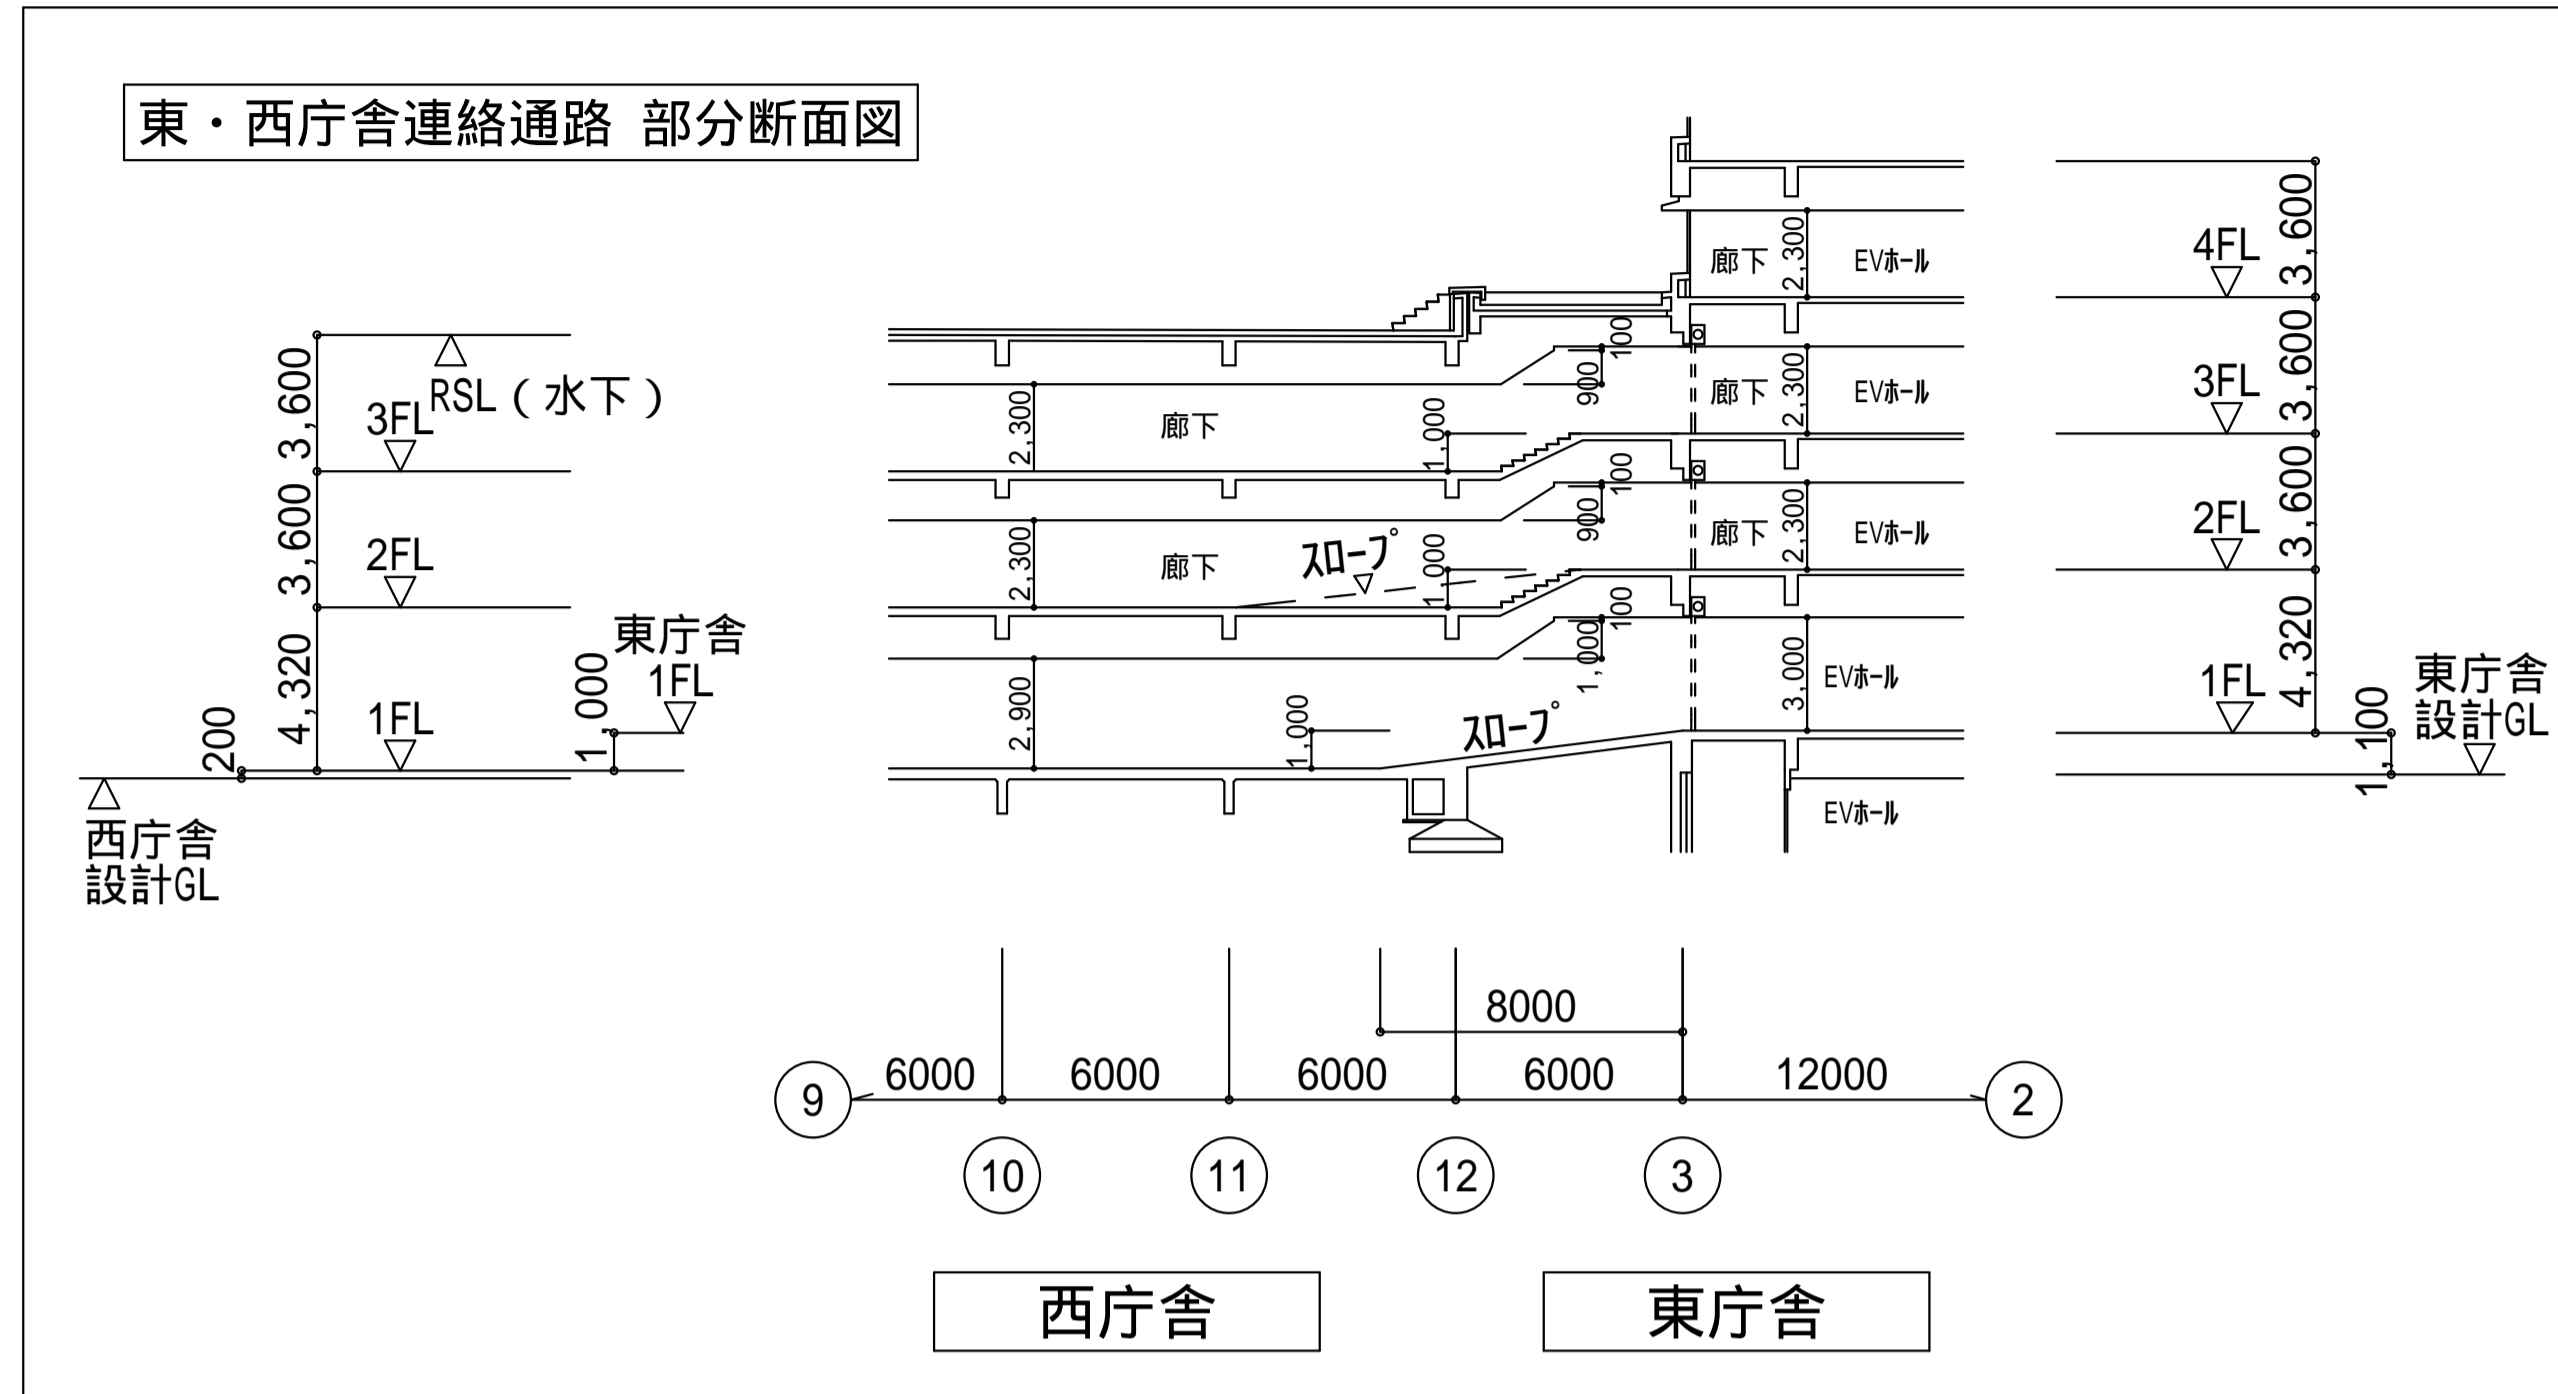

東・西庁舎 断面図

縮尺 A1:1/200
A3:1/400

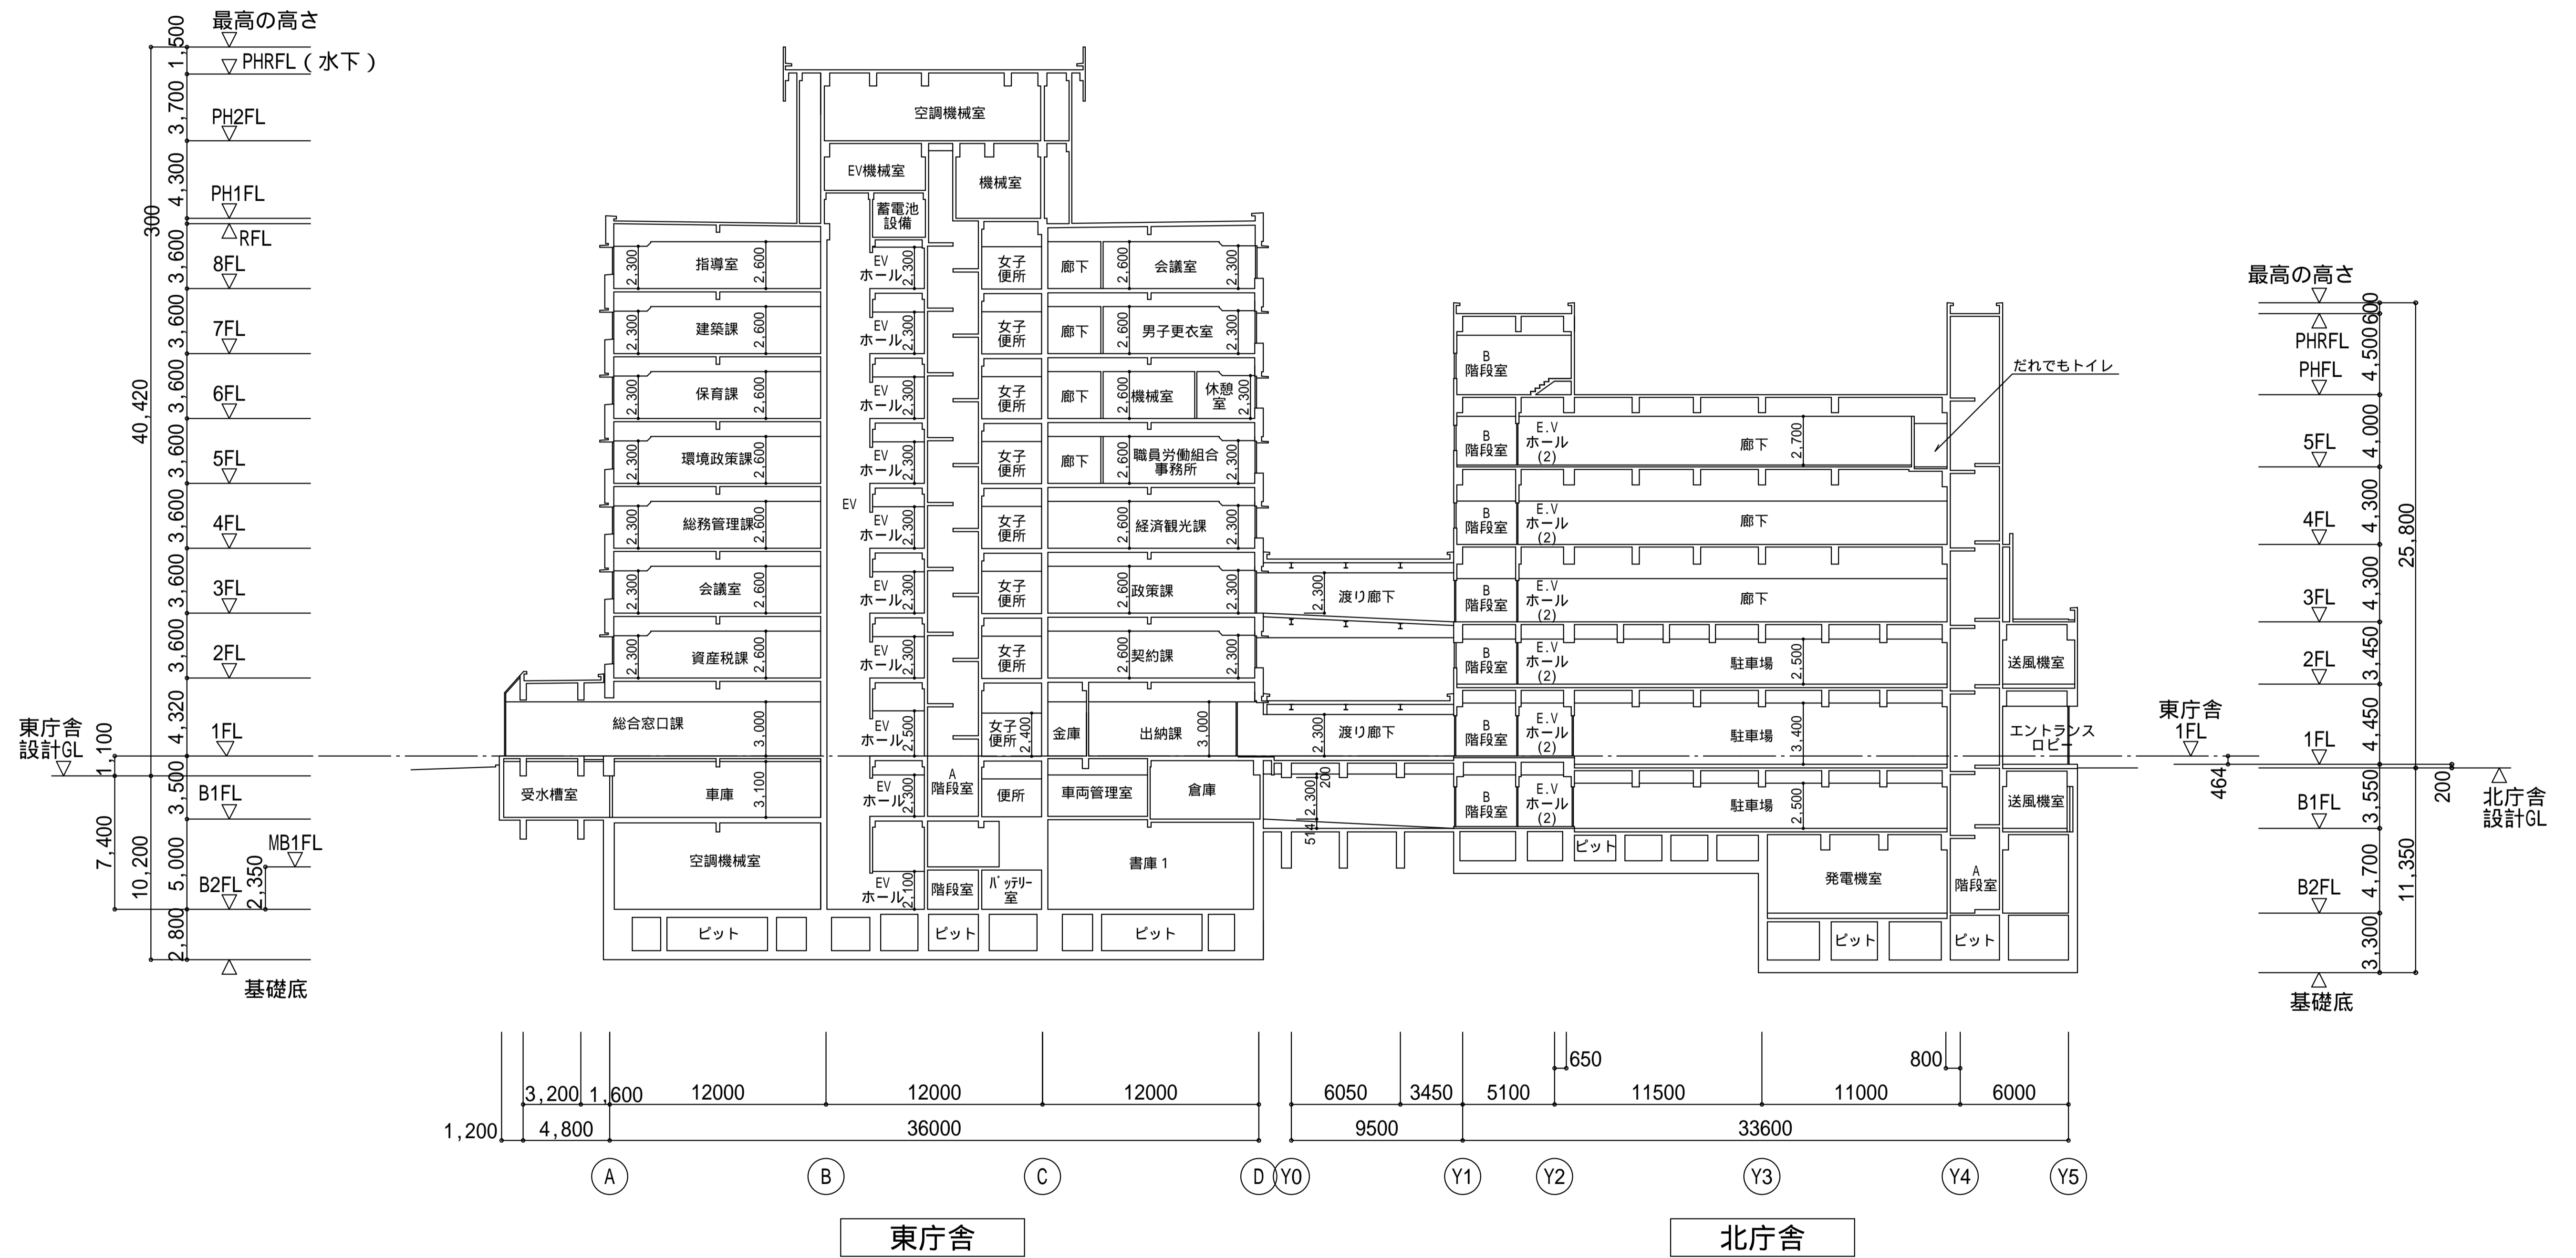

東・北庁舎 断面図

縮尺 A1:1/200
A3:1/400